




PLANNERS	
Drawn by: Ziya Zaki	Revised by:
Drawn date: 25th April 2023	
Checked by:	

SURVEYORS		
Surveyed by:	Drawn by: Basith	Revised by:
Surveyed date: 08th May 2023		
Checked by: Muhammad Ibraahim		





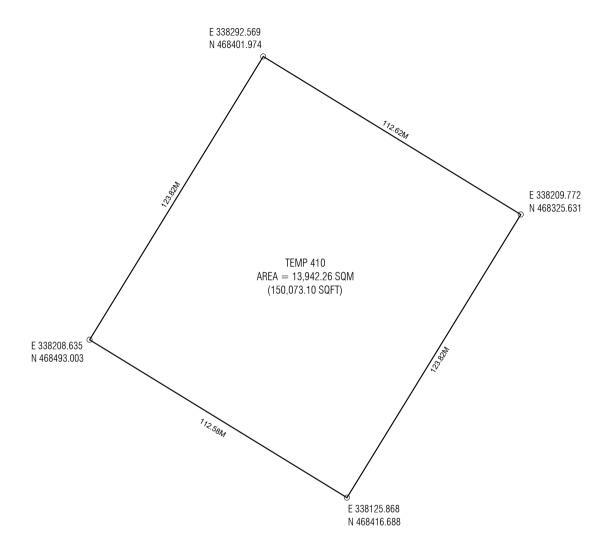

TEMP 410 (CHANNEL 2- MOHAN MUTHA EXPORTS)		
Drawing Name : Plot map Drawing Stage: Final map Scale		Scale: N.T.S

PLANNERS	
Drawn by: Ziya Zaki	Revised by:
Drawn date: 25th April 2023	
Checked by:	

SURVEYORS		
Surveyed by:	Drawn by: Basith	Revised by:
Surveyed date: 08th May 2023		
Checked by: Muhammad Ibraahim		





* Please note that the highlighted area should be clear of any permanent site obstructions with regards to the electricity cables running through the indicated area

Channel 2 Contractor Temp Land		
Drawing Name : Site Plan	Drawing Stage: Proposed Map	Scale: N.T.S

PLANNERS	
Drawn by: Laisa	Revised by:
Drawn date: 10th May 2023	
Checked by:	

SURVEYORS		
Surveyed by:	Drawn by:	Revised by:
Surveyed date:		
Checked by:		

