


ANNEX 1 - KIOSK CONCEPT DESIGN

LANDSCAPE DESIGN  
04 JULY 2024



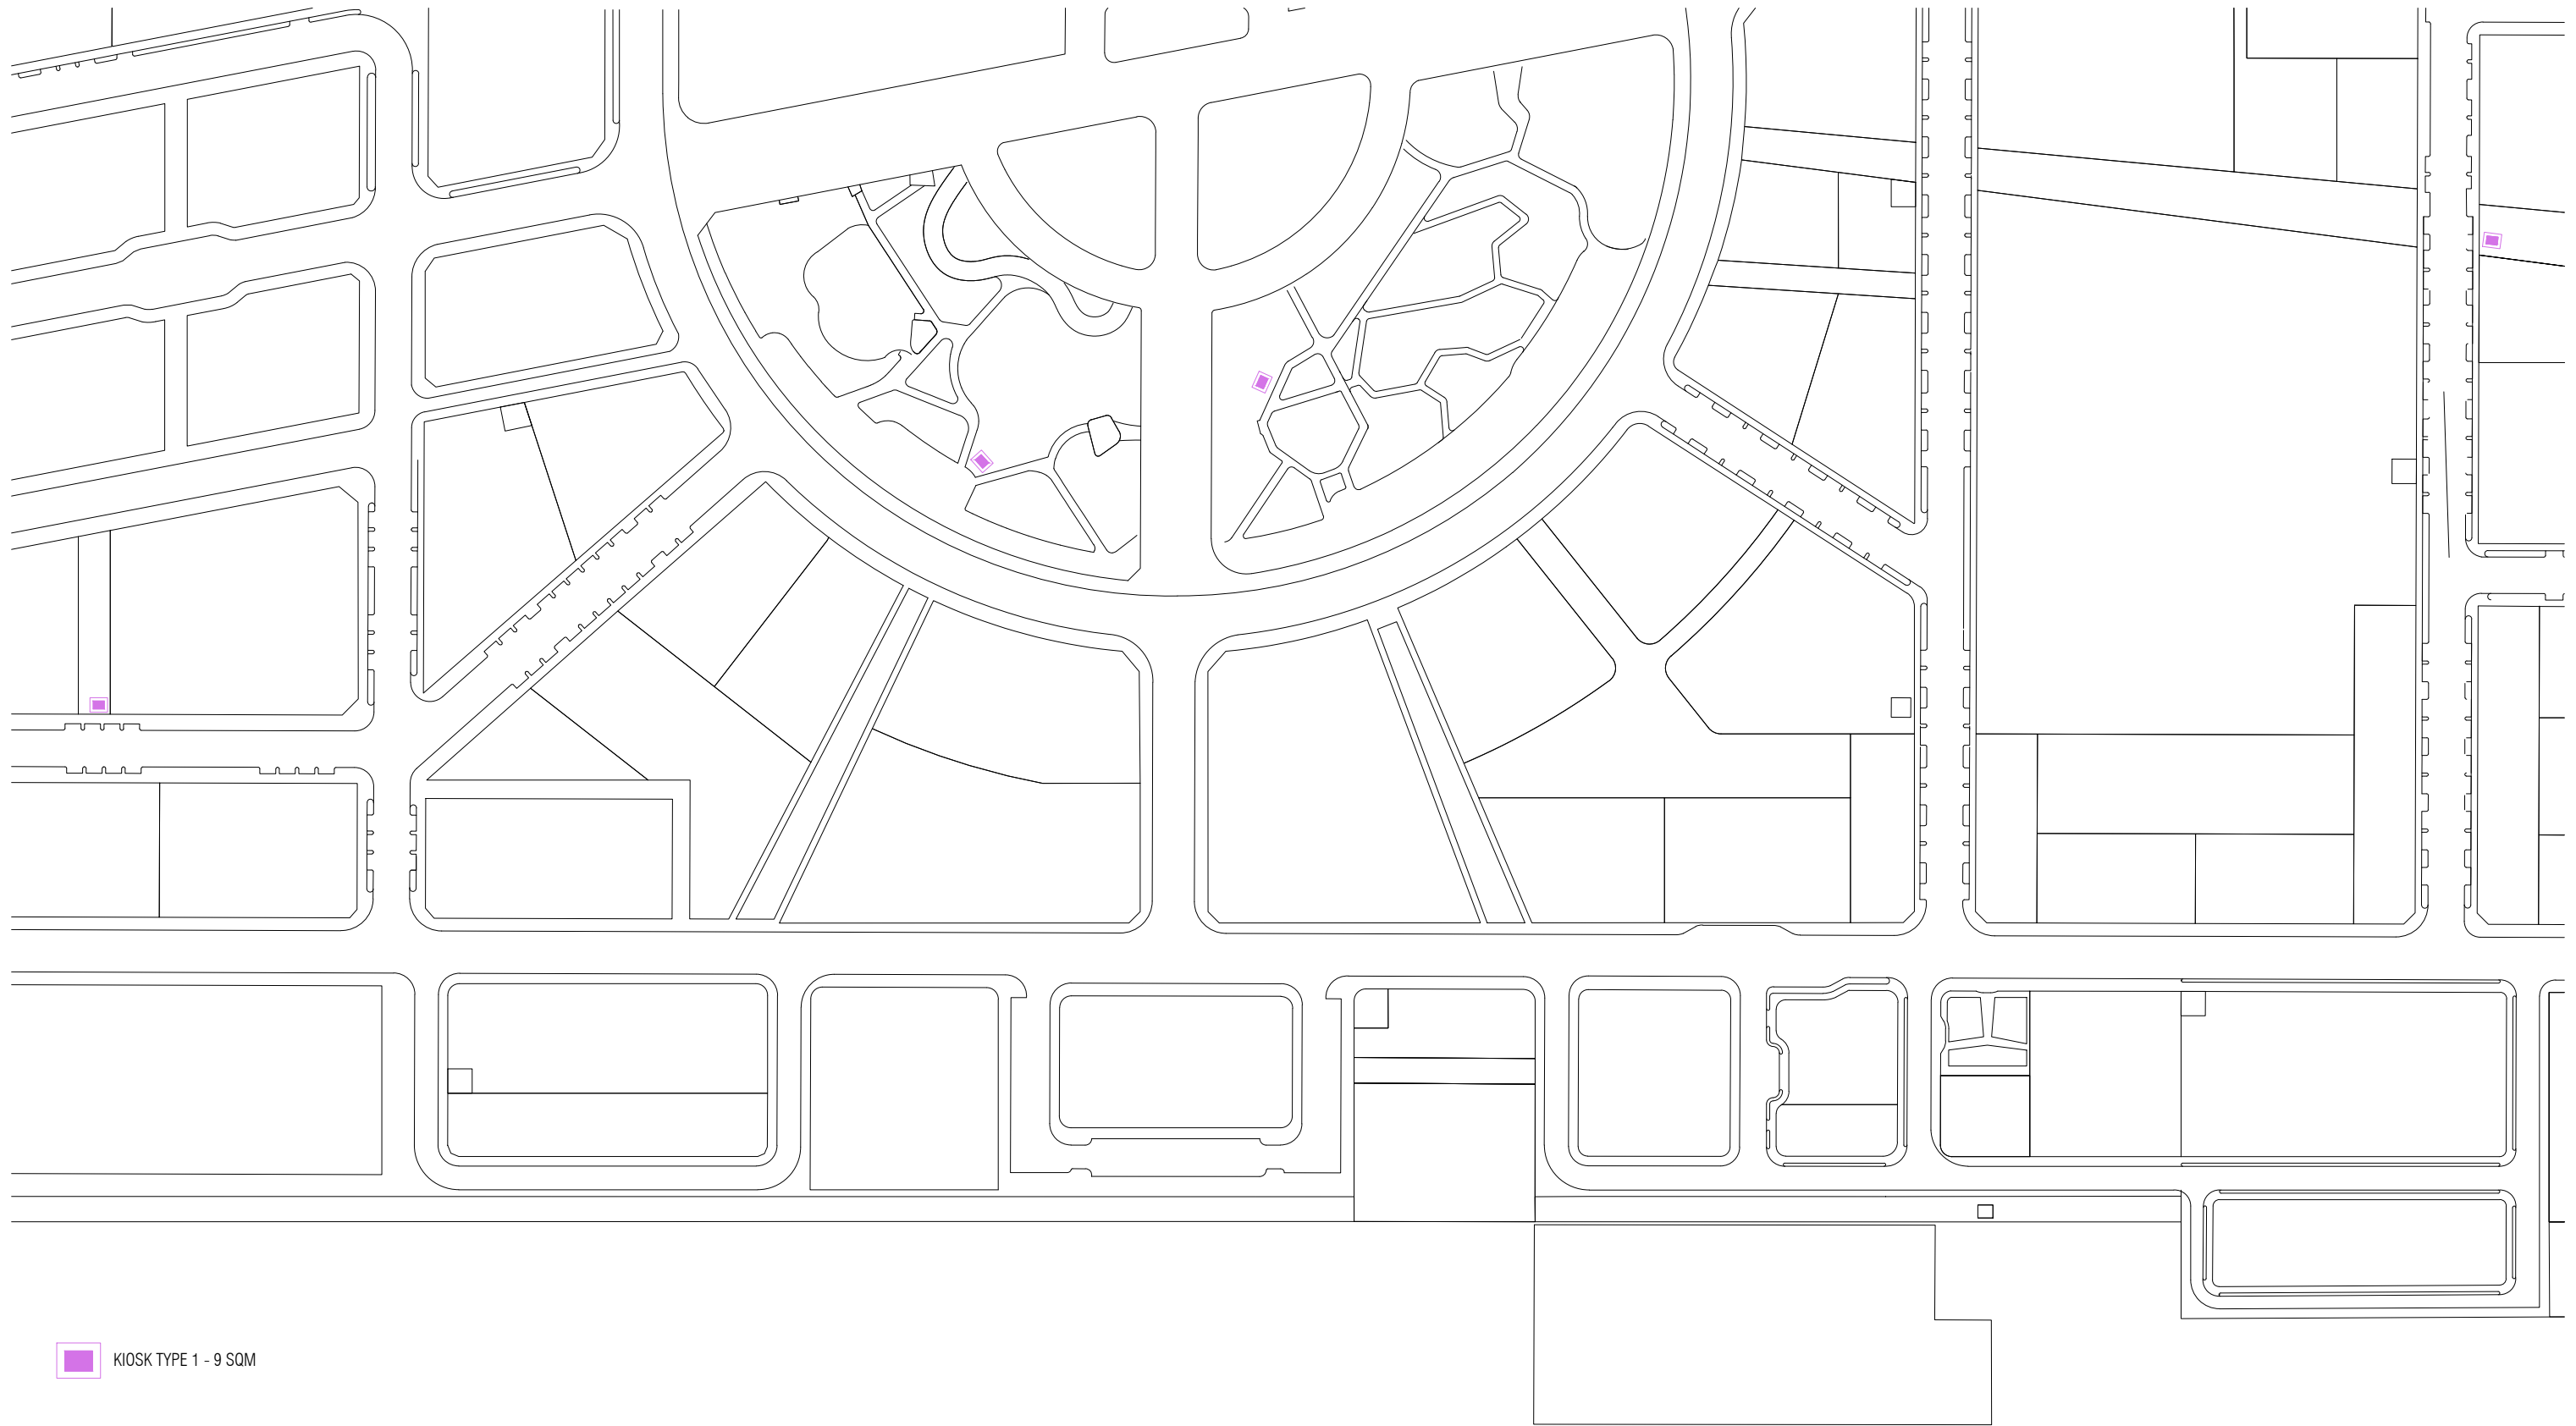

 KIOSK TYPE 1 - 9 SQM

 PROPOSED KIOSK LOCATIONS  
NTS

**KIOSK CONCEPT DESIGN**  
HULHUMALE


The drawings, concept and design contained are the properties of HDC. Use of any kind or copy of whole or part of this drawing, concept or design or use on other projects or sites other than that specified on this drawing is strictly prohibited.

DOCUMENT ID	XXXXX-SSSS-YYYY-(NUMBER)	VERSION	1
<b>DOCUMENT NAME</b>	KIOSK DESIGN	<b>REVISION</b>	-
<b>AUTHOR</b>	HAMRA	<b>CREATED DATE</b>	03/07/2024
<b>LAST UPDATED BY</b>	HAMRA	<b>LAST UPDATED DATE</b>	03/07/2024
<b>REVIEWED BY</b>	FIRAG	<b>REVIEWED DATE</b>	-
<b>APPROVED BY</b>	FIRAG	<b>APPROVED DATE</b>	-
<b>INFORMATION CLASSIFICATION SCHEME</b>	[Public, Open, Confidential, Confidential & Sensitive and Secret]		

REVISION HISTORY			
VER.	DATE	REV.	REVISION
X	DD/MM/YYYY	Z	
X	DD/MM/YYYY	Z	
X	DD/MM/YYYY	Z	
X	DD/MM/YYYY	Z	

<b>ARCHITECT</b>	FIRAG
<b>STRUCTURAL ENG.</b>	.....
<b>MECHANICAL ENG.</b>	NAME
<b>ELECTRICAL ENG.</b>	NAME
<b>SCALE</b>	AS MENTIONED

SHEET CONTENT
AS GIVEN

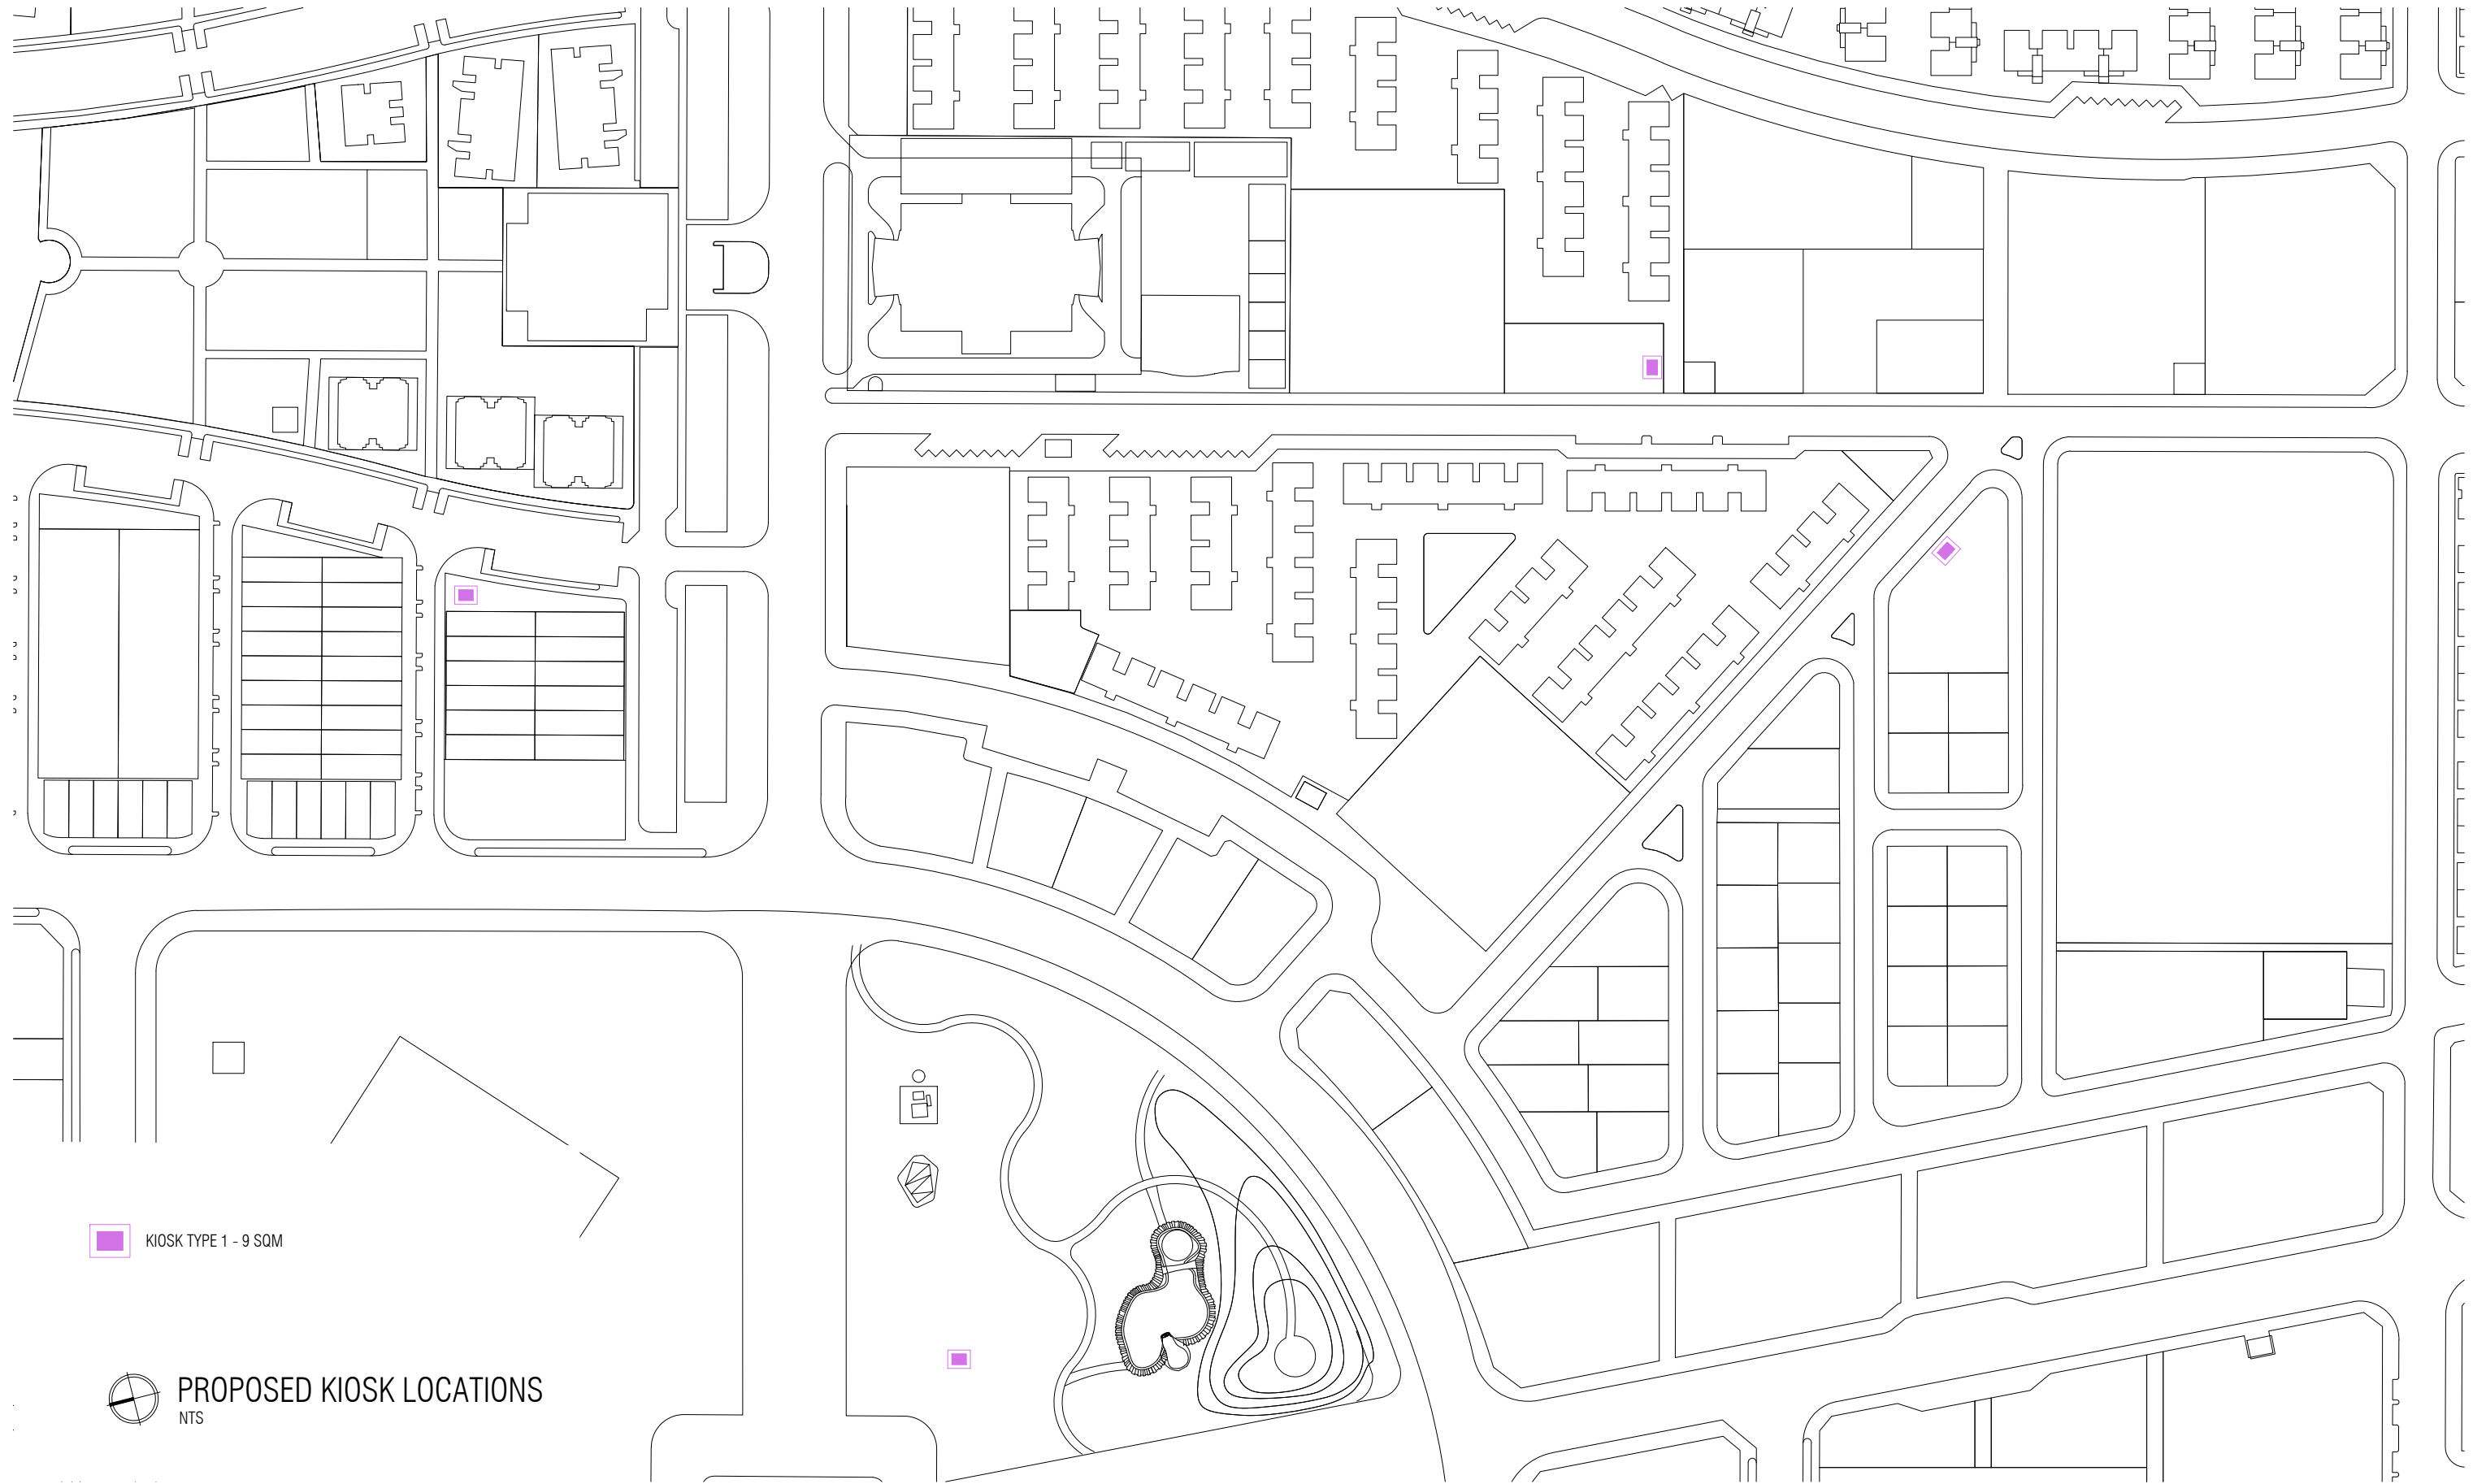

**KIOSK CONCEPT DESIGN**  
HULHUMALE


The drawings, concept and design contained are the properties of HDC. Use of any kind or copy of whole or part of this drawing, concept or design or use on other projects or sites other than that specified on this drawing is strictly prohibited.


<b>DOCUMENT ID</b>	XXXX-SSSS-YYYY-(NUMBER)	<b>VERSION</b>	1
<b>DOCUMENT NAME</b>	KIOSK DESIGN	<b>REVISION</b>	-
<b>AUTHOR</b>	HAMRA	<b>CREATED DATE</b>	03/07/2024
<b>LAST UPDATED BY</b>	HAMRA	<b>LAST UPDATED DATE</b>	03/07/2024
<b>REVIEWED BY</b>	FIRAG	<b>REVIEWED DATE</b>	-
<b>APPROVED BY</b>	FIRAG	<b>APPROVED DATE</b>	-
<b>INFORMATION CLASSIFICATION SCHEME</b>	[Public, Open, Confidential, Confidential & Sensitive and Secret]		

REVISION HISTORY			
VER.	DATE	REV.	REVISION
X	DD/MM/YYYY	Z	
X	DD/MM/YYYY	Z	
X	DD/MM/YYYY	Z	
X	DD/MM/YYYY	Z	

<b>ARCHITECT</b>	FIRAG
<b>STRUCTURAL ENG.</b>	.....
<b>MECHANICAL ENG.</b>	NAME
<b>ELECTRICAL ENG.</b>	NAME
<b>SCALE</b>	AS MENTIONED

<b>SHEET CONTENT</b>
AS GIVEN

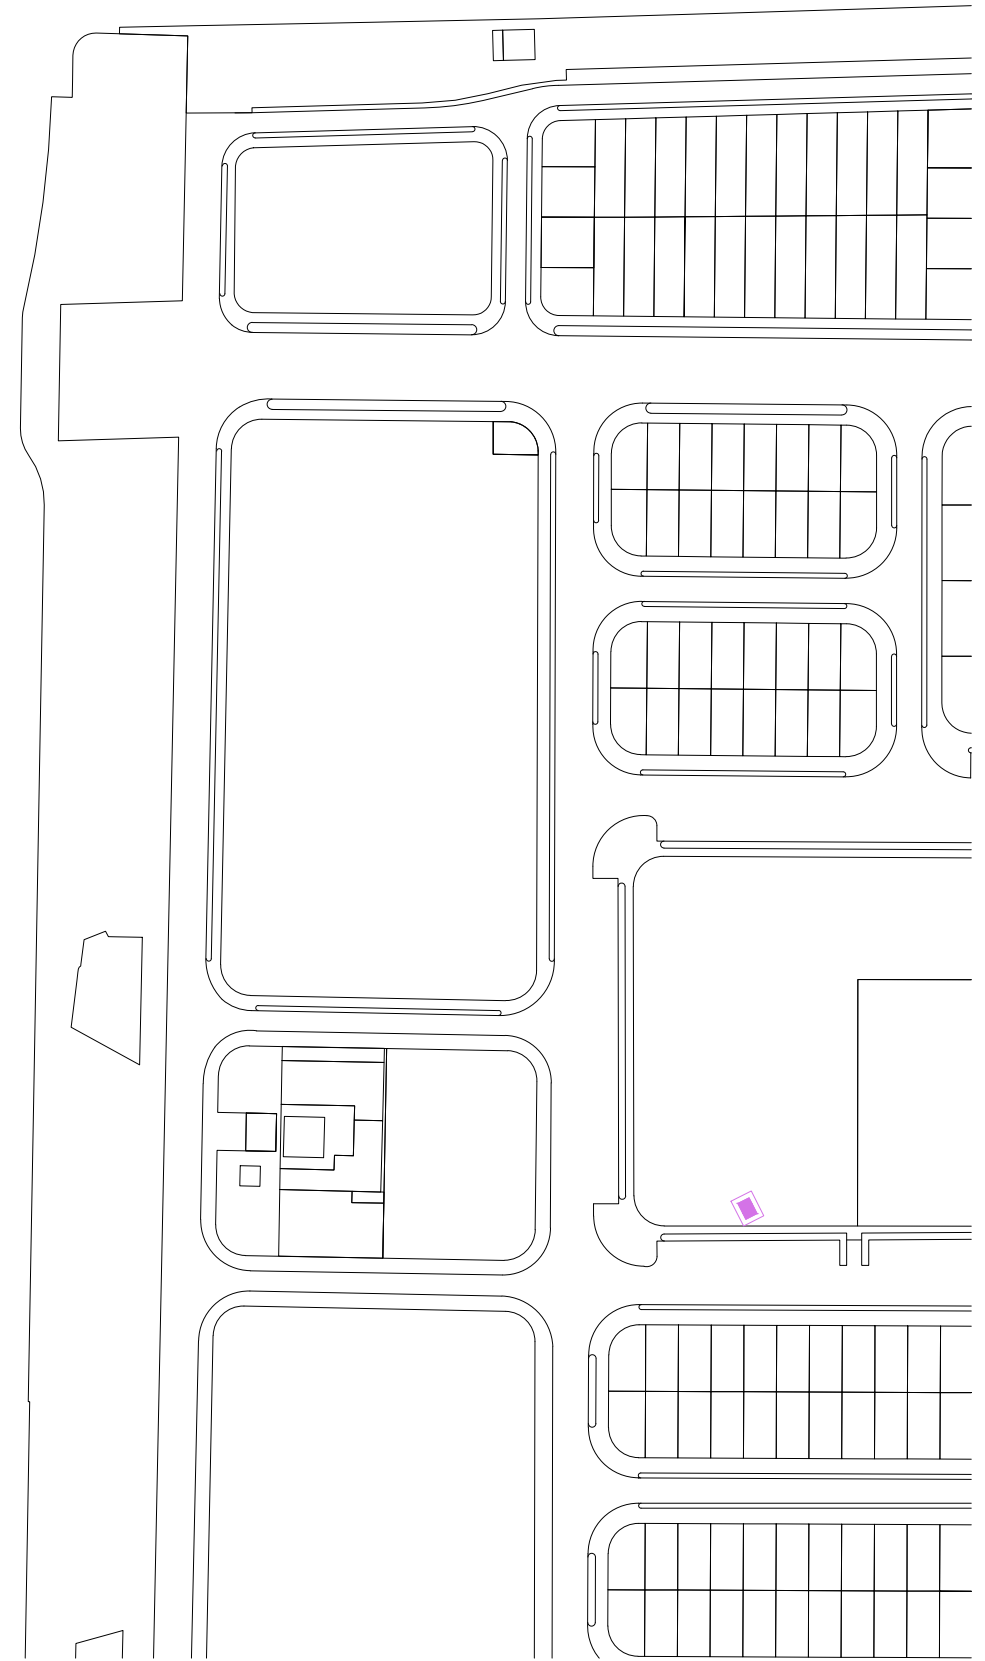

 KIOSK TYPE 1 - 9 SQM

 PROPOSED KIOSK LOCATIONS  
NTS

15 111 1

**KIOSK CONCEPT DESIGN**  
HULHUMALE

The drawings, concept and design contained are the properties of HDC. Use of any kind or copy of whole or part of this drawing, concept or design or use on other projects or sites other than that specified on this drawing is strictly prohibited.

DOCUMENT ID	XXXXX-SSSS-YYYY-(NUMBER)	VERSION	1
<b>DOCUMENT NAME</b>	KIOSK DESIGN	<b>REVISION</b>	-
<b>AUTHOR</b>	HAMRA	<b>CREATED DATE</b>	03/07/2024
<b>LAST UPDATED BY</b>	HAMRA	<b>LAST UPDATED DATE</b>	03/07/2024
<b>REVIEWED BY</b>	FIRAG	<b>REVIEWED DATE</b>	-
<b>APPROVED BY</b>	FIRAG	<b>APPROVED DATE</b>	-
<b>INFORMATION CLASSIFICATION SCHEME</b>	[Public, Open, Confidential, Confidential & Sensitive and Secret]		


REVISION HISTORY			
VER.	DATE	REV.	REVISION
X	DD/MM/YYYY	Z	
X	DD/MM/YYYY	Z	
X	DD/MM/YYYY	Z	
X	DD/MM/YYYY	Z	

<b>ARCHITECT</b>	FIRAG
<b>STRUCTURAL ENG.</b>	.....
<b>MECHANICAL ENG.</b>	NAME
<b>ELECTRICAL ENG.</b>	NAME
<b>SCALE</b>	AS MENTIONED

SHEET CONTENT
AS GIVEN

SHEET NO.  
**L6**



 KIOSK TYPE 1 - 9 SQM

 PROPOSED KIOSK LOCATIONS  
NTS

**KIOSK CONCEPT DESIGN**  
HULHUMALE


The drawings, concept and design contained are the properties of HDC. Use of any kind or copy of whole or part of this drawing, concept or design or use on other projects or sites other than that specified on this drawing is strictly prohibited.

DOCUMENT ID	XXXXX-SSSS-YYYY-(NUMBER)	VERSION	1
<b>DOCUMENT NAME</b>	KIOSK DESIGN	<b>REVISION</b>	-
<b>AUTHOR</b>	HAMRA	<b>CREATED DATE</b>	03/07/2024
<b>LAST UPDATED BY</b>	HAMRA	<b>LAST UPDATED DATE</b>	03/07/2024
<b>REVIEWED BY</b>	FIRAG	<b>REVIEWED DATE</b>	-
<b>APPROVED BY</b>	FIRAG	<b>APPROVED DATE</b>	-
<b>INFORMATION CLASSIFICATION SCHEME</b>	(Public, Open, Confidential, Confidential & Sensitive and Secret)		

REVISION HISTORY			
VER.	DATE	REV.	REVISION
X	DD/MM/YYYY	Z	
X	DD/MM/YYYY	Z	
X	DD/MM/YYYY	Z	
X	DD/MM/YYYY	Z	

<b>ARCHITECT</b>	FIRAG
<b>STRUCTURAL ENG.</b>	.....
<b>MECHANICAL ENG.</b>	NAME
<b>ELECTRICAL ENG.</b>	NAME
<b>SCALE</b>	AS MENTIONED

SHEET CONTENT
AS GIVEN

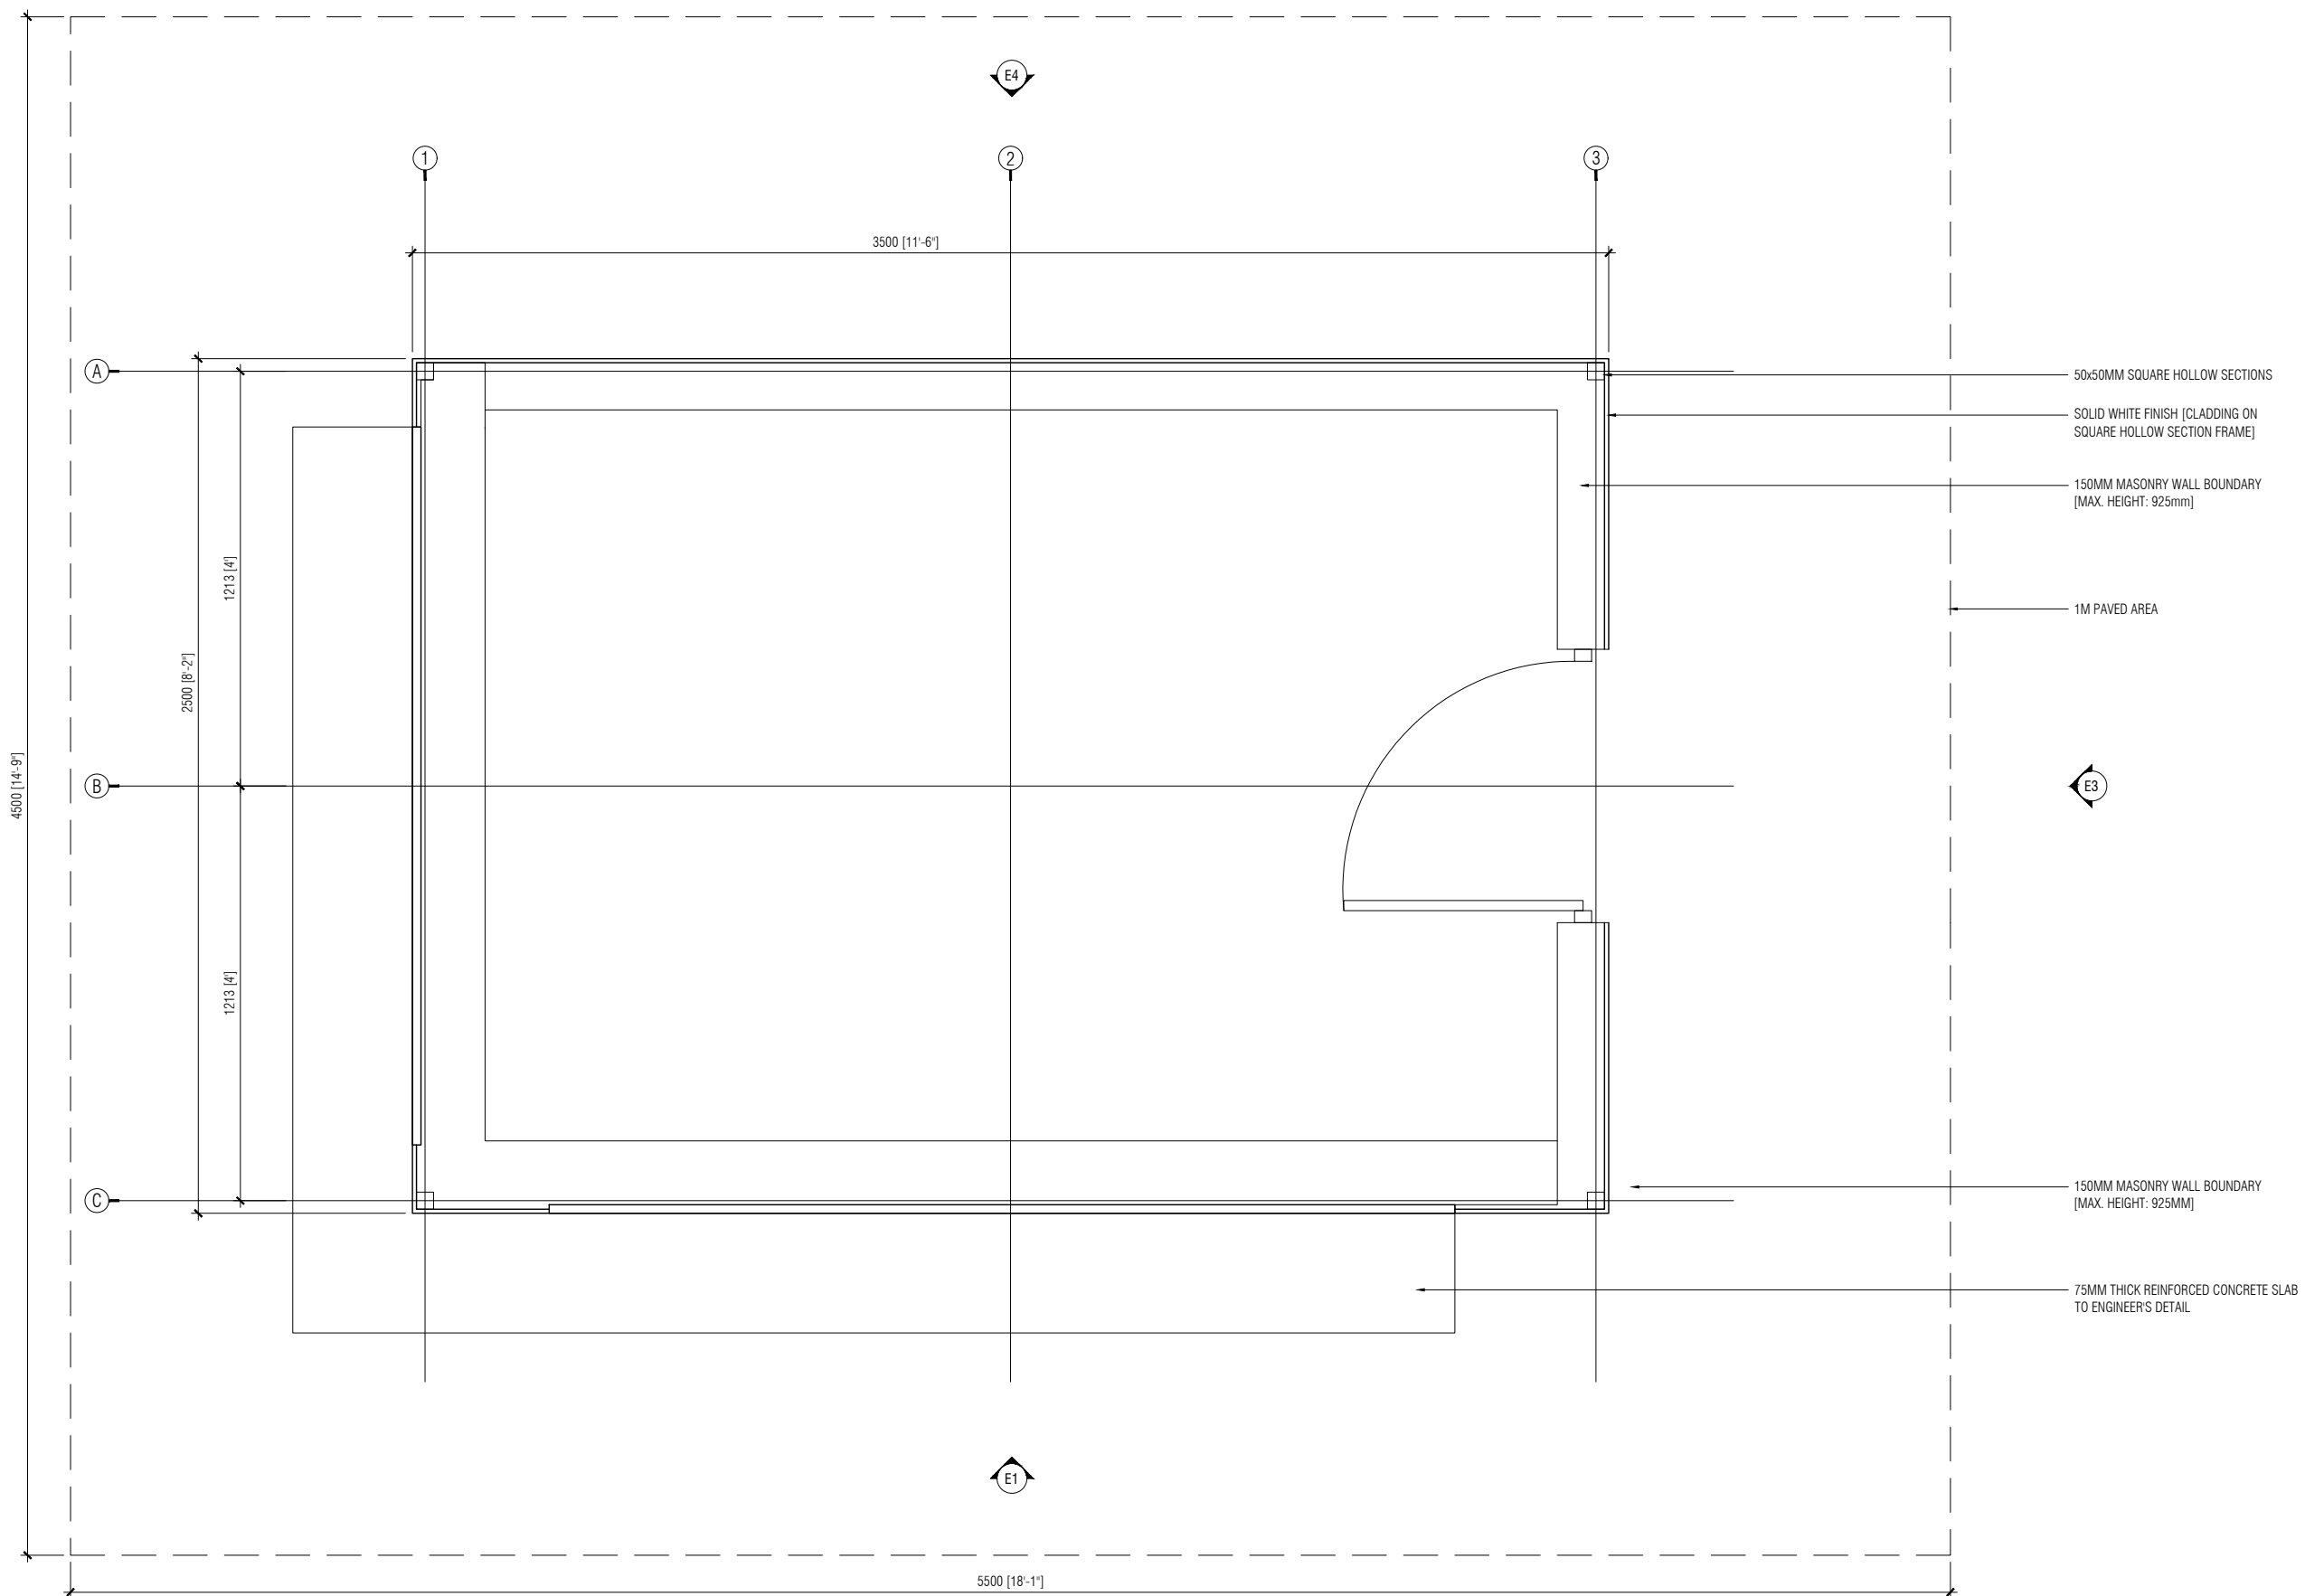

**KIOSK - PLAN**  
SCALE 1:20

**KIOSK CONCEPT DESIGN**  
HULHUMALE


The drawings, concept and design contained are the properties of HDC. Use of any kind or copy of whole or part of this drawing, concept or design or use on other projects or sites other than that specified on this drawing is strictly prohibited.

DOCUMENT ID	XXXXX-SSSS-YYYY-(NUMBER)	VERSION	1
DOCUMENT NAME	KIOSK DESIGN	REVISION	-
AUTHOR	HAMRA	CREATED DATE	03/07/2024
LAST UPDATED BY	HAMRA	LAST UPDATED DATE	03/07/2024
REVIEWED BY	FIRAG	REVIEWED DATE	-
APPROVED BY	FIRAG	APPROVED DATE	-
INFORMATION CLASSIFICATION SCHEME	[Public, Open, Confidential, Confidential & Sensitive and Secret]		

REVISION HISTORY			
VER.	DATE	REV.	REVISION
X	DD/MM/YYYY	Z	
X	DD/MM/YYYY	Z	
X	DD/MM/YYYY	Z	
X	DD/MM/YYYY	Z	


ARCHITECT	FIRAG
STRUCTURAL ENG.	.....
MECHANICAL ENG.	NAME
ELECTRICAL ENG.	NAME
SCALE	AS MENTIONED

SHEET CONTENT
LOCATION PLAN

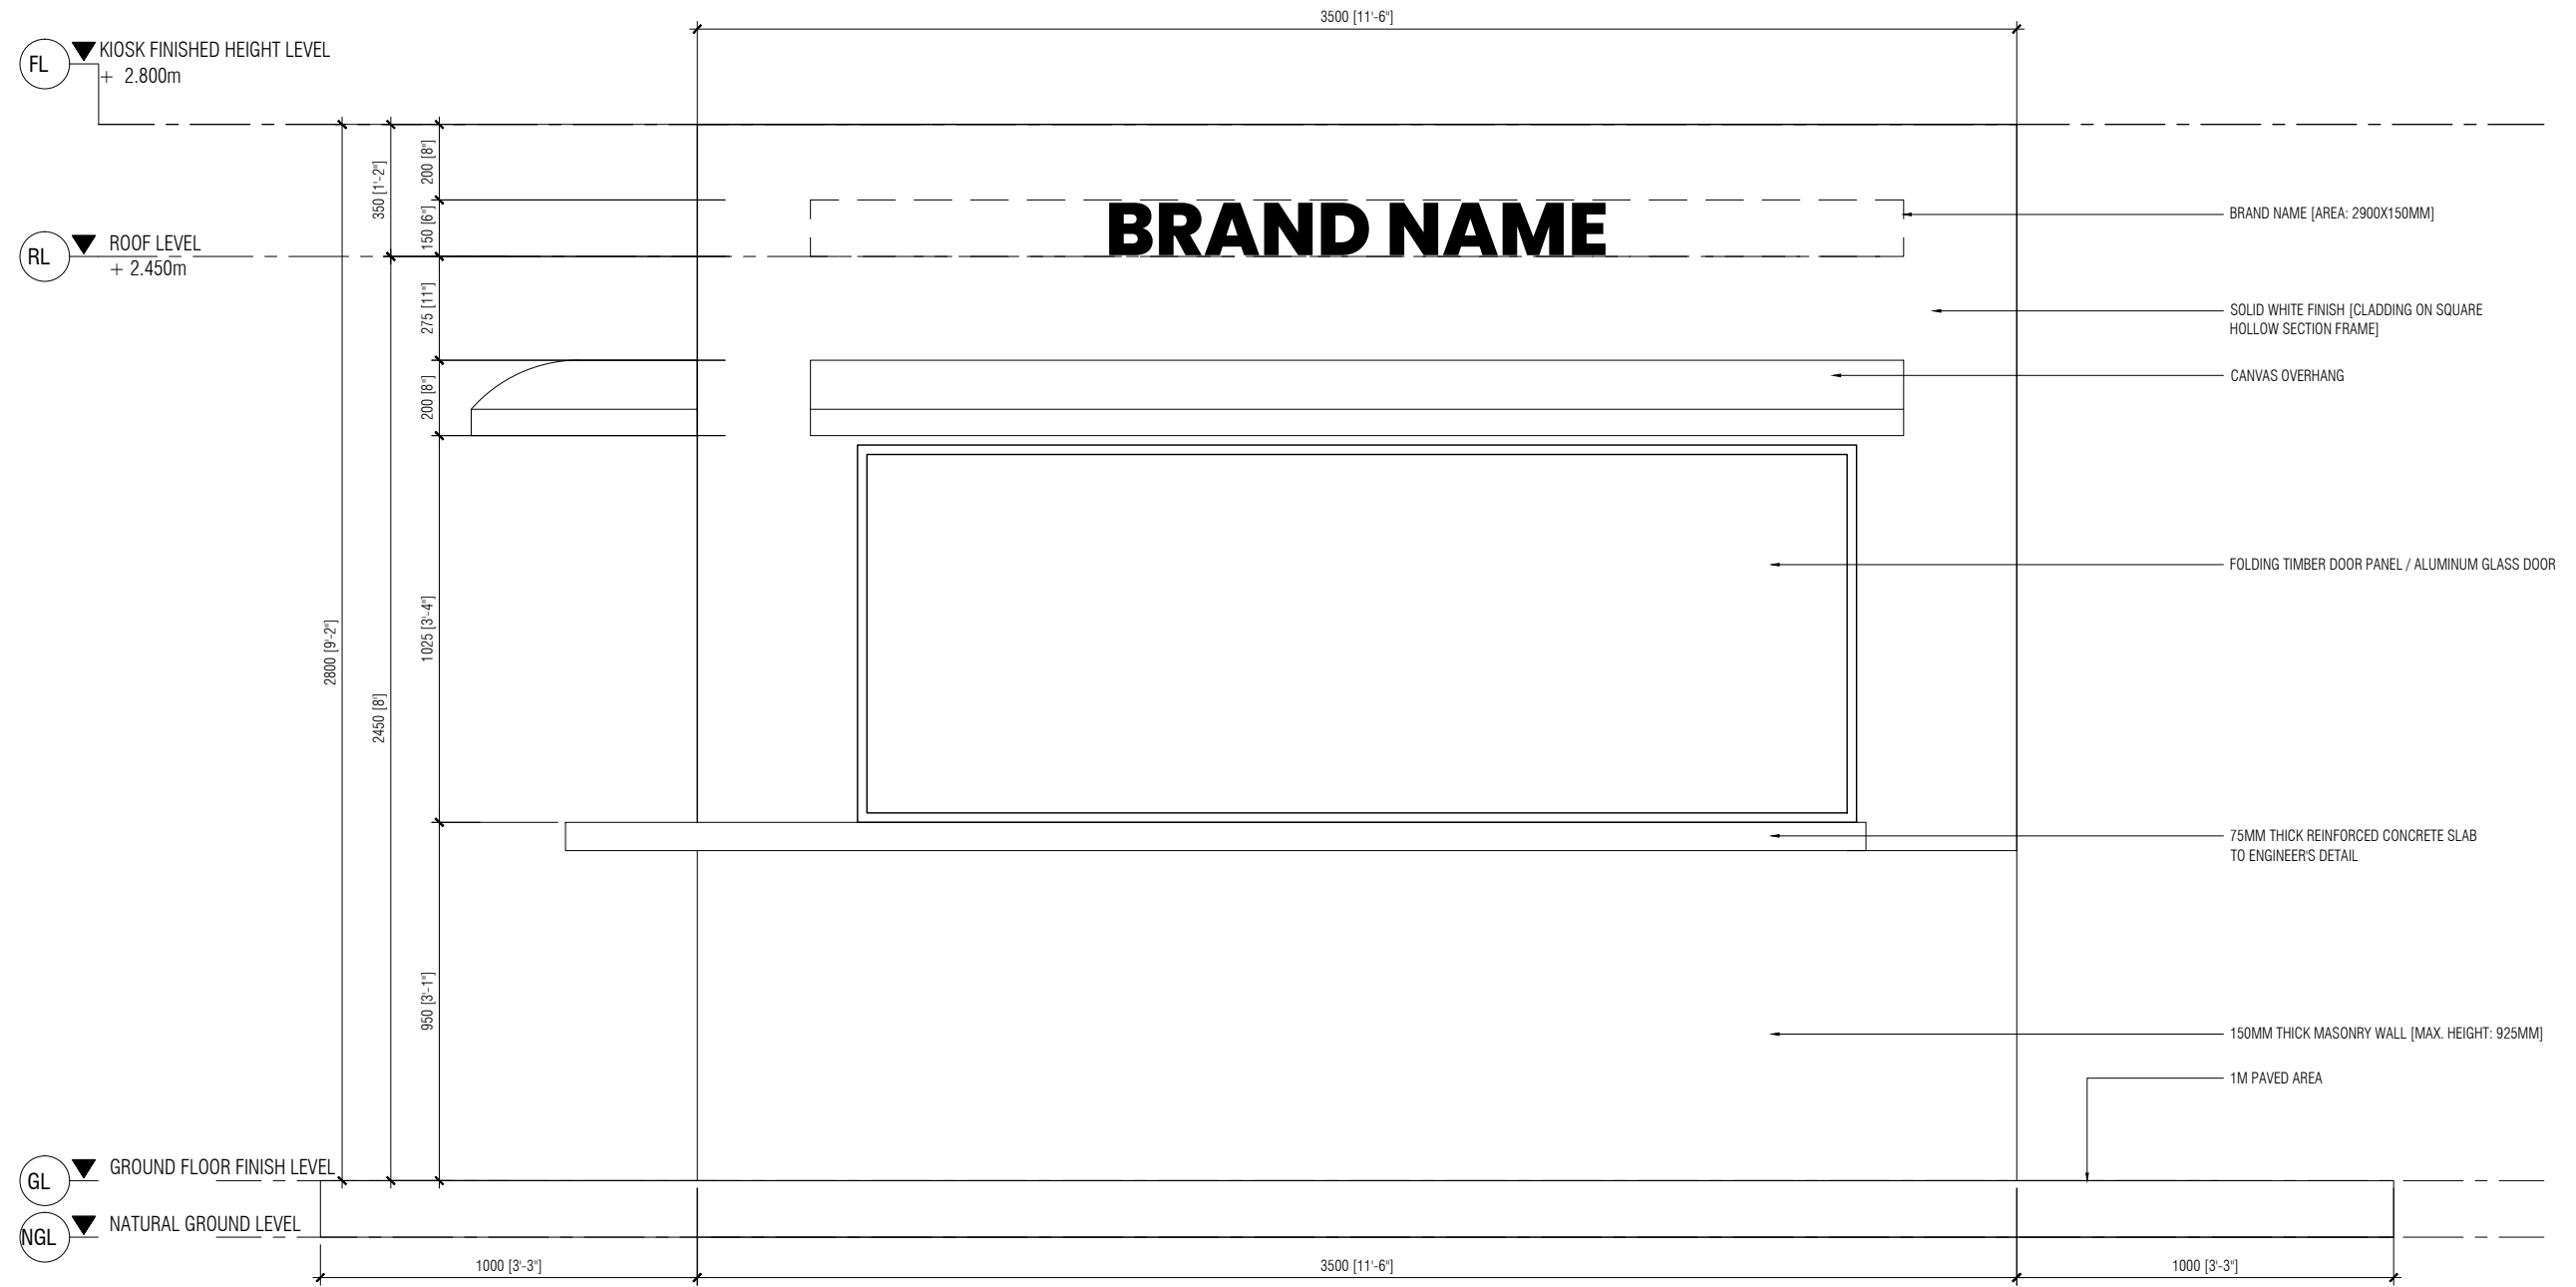

### KIOSK - ELEVATION 1

SCALE 1:20

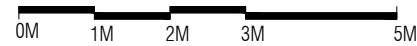

PLANNING AND DEVELOPMENT DEPARTMENT  
THIRD FLOOR, HDC BUILDING HULHUMALE  
REPUBLIC OF MALDIVES  
TEL. +(960)3353535, FAX +(960)3358892  
EMAIL : planning@hdc.com.mv

### KIOSK CONCEPT DESIGN

HULHUMALE

The drawings, concept and design contained are the properties of HDC. Use of any kind or copy of whole or part of this drawing, concept or design or use on other projects or sites other than that specified on this drawing is strictly prohibited.

DOCUMENT ID	XXXXX-SSSS-YYYY-(NUMBER)	VERSION	1
<b>DOCUMENT NAME</b>	KIOSK DESIGN	<b>REVISION</b>	-
<b>AUTHOR</b>	HAMRA	<b>CREATED DATE</b>	03/07/2024
<b>LAST UPDATED BY</b>	HAMRA	<b>LAST UPDATED DATE</b>	03/07/2024
<b>REVIEWED BY</b>	FIRAG	<b>REVIEWED DATE</b>	-
<b>APPROVED BY</b>	FIRAG	<b>APPROVED DATE</b>	-
<b>INFORMATION CLASSIFICATION SCHEME</b>	[Public, Open, Confidential, Confidential & Sensitive and Secret]		


REVISION HISTORY			
VER.	DATE	REV.	REVISION
X	DD/MM/YYYY	Z	
X	DD/MM/YYYY	Z	
X	DD/MM/YYYY	Z	
X	DD/MM/YYYY	Z	

ARCHITECT	FIRAG
<b>STRUCTURAL ENG.</b>	.....
<b>MECHANICAL ENG.</b>	NAME
<b>ELECTRICAL ENG.</b>	NAME
<b>SCALE</b>	AS MENTIONED

SHEET CONTENT
SITE PLAN


SHEET NO.

L2

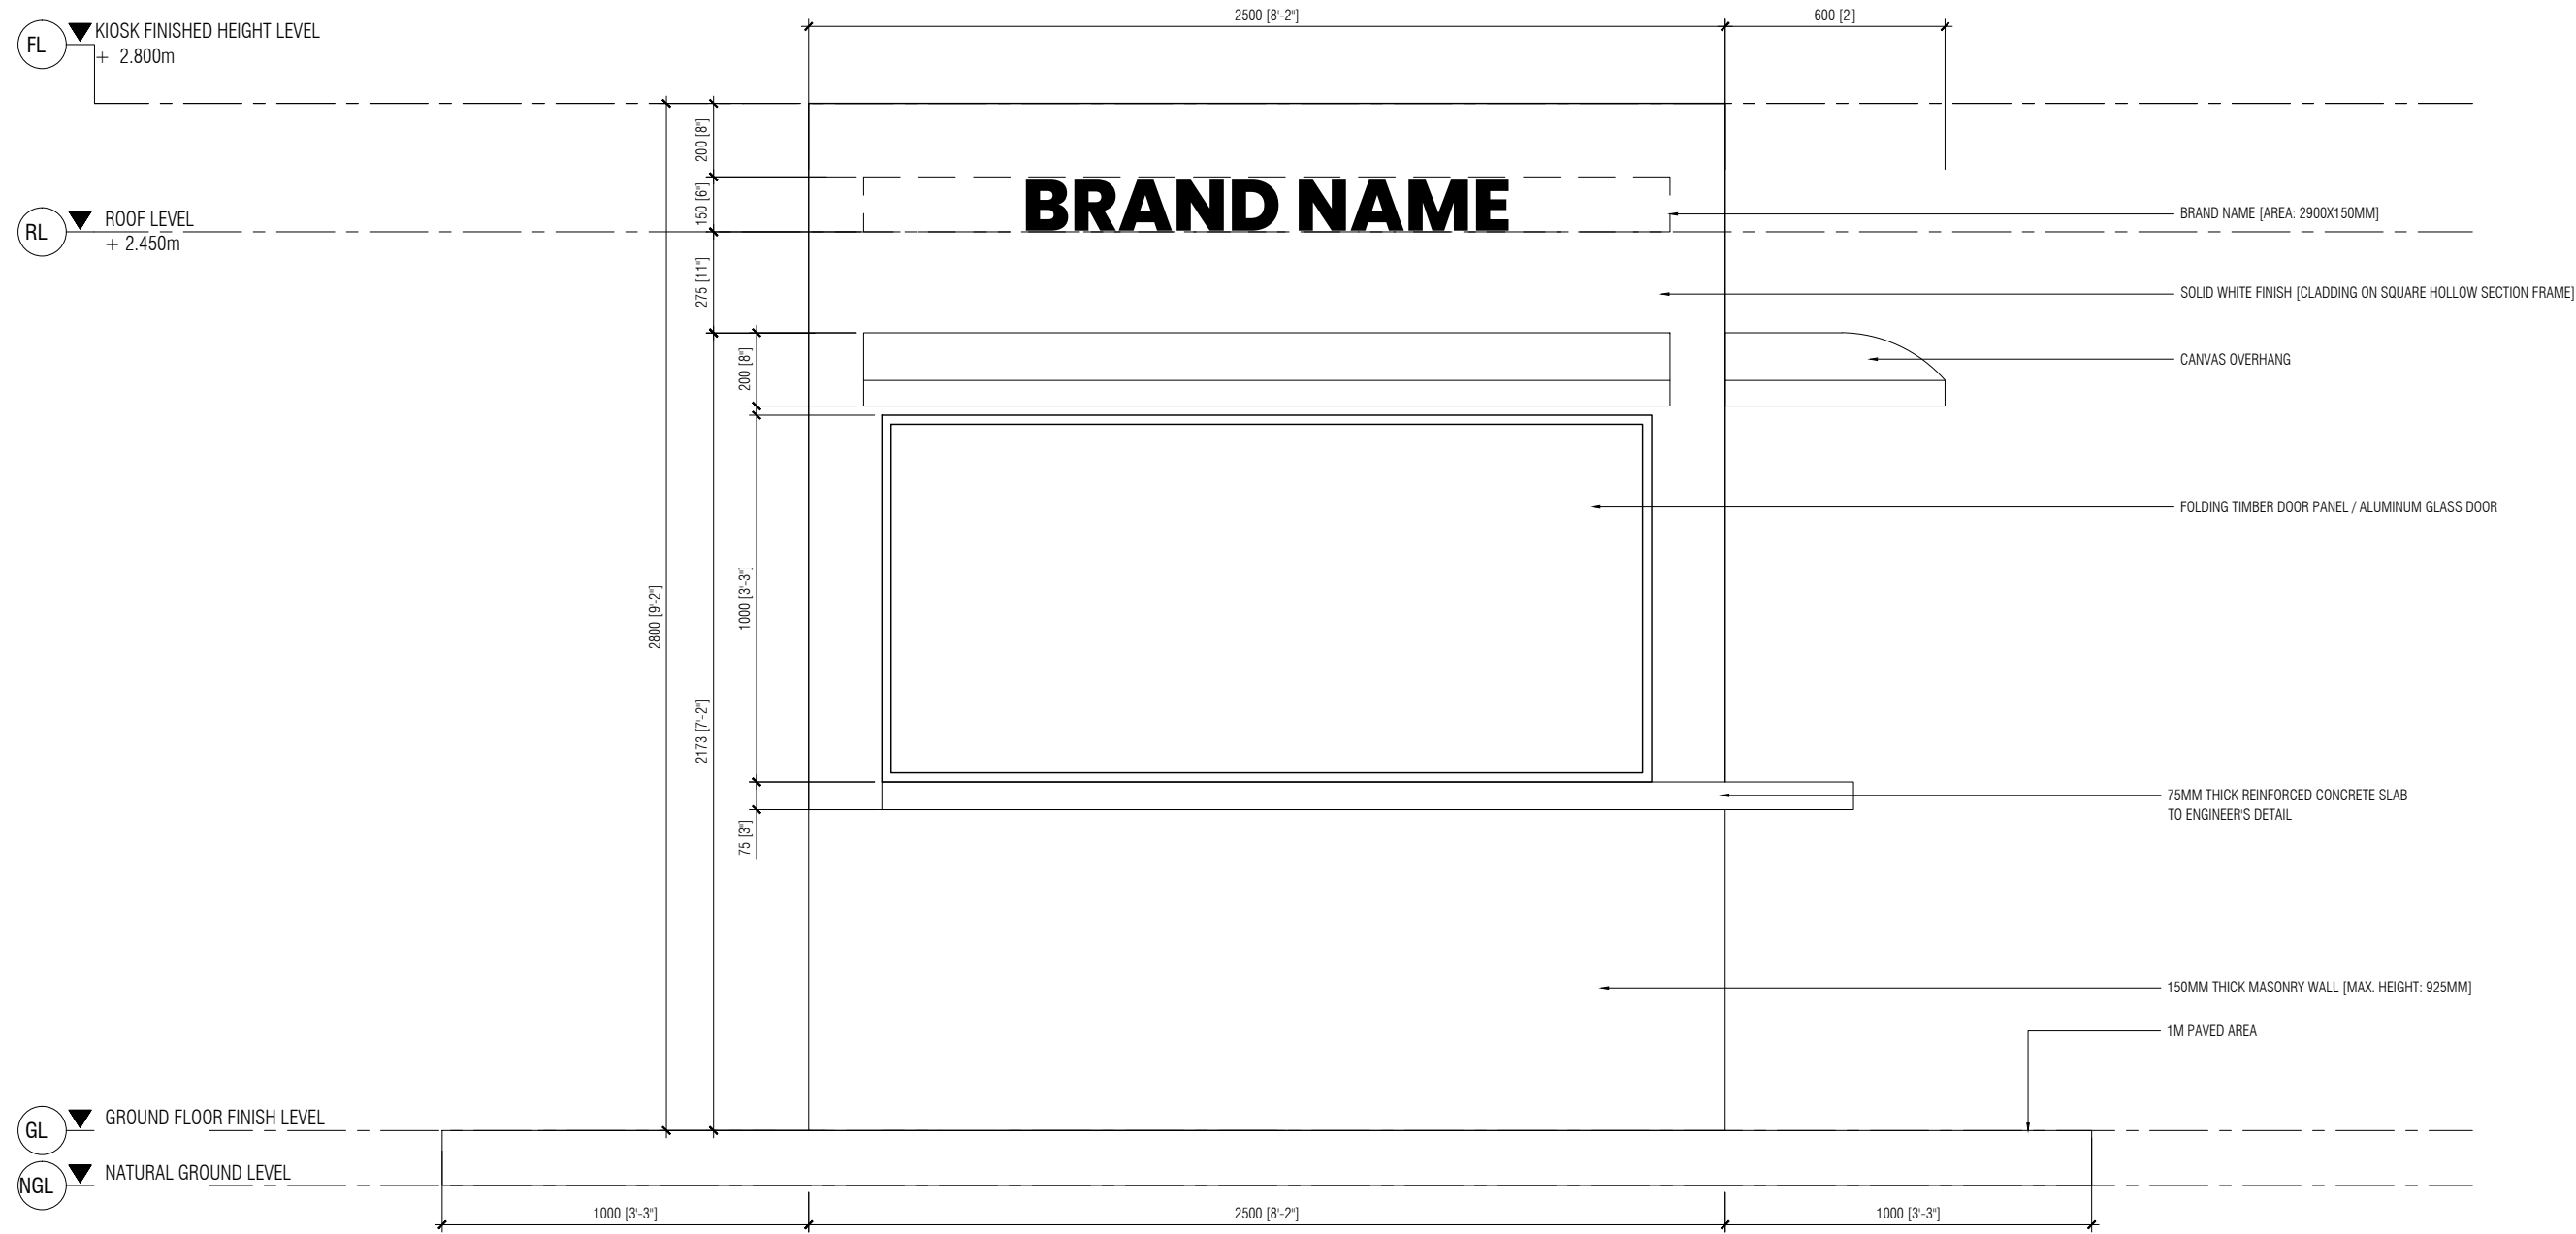

**KIOSK - ELEVATION 2**

SCALE 1:20

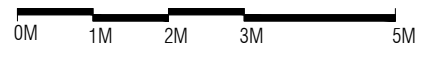

**KIOSK CONCEPT DESIGN**

HULHUMALE  
 The drawings, concept and design contained are the properties of HDC. Use of any kind or copy of whole or part of this drawing, concept or design or use on other projects or sites other than that specified on this drawing is strictly prohibited.


<b>DOCUMENT ID</b>	XXXX-SSSS-YYYY-(NUMBER)	<b>VERSION</b>	1
<b>DOCUMENT NAME</b>	KIOSK DESIGN	<b>REVISION</b>	-
<b>AUTHOR</b>	HAMRA	<b>CREATED DATE</b>	03/07/2024
<b>LAST UPDATED BY</b>	HAMRA	<b>LAST UPDATED DATE</b>	03/07/2024
<b>REVIEWED BY</b>	FIRAG	<b>REVIEWED DATE</b>	-
<b>APPROVED BY</b>	FIRAG	<b>APPROVED DATE</b>	-
<b>INFORMATION CLASSIFICATION SCHEME</b>	[Public, Open, Confidential, Confidential & Sensitive and Secret]		

REVISION HISTORY			
VER.	DATE	REV.	REVISION
X	DD/MM/YYYY	Z	
X	DD/MM/YYYY	Z	
X	DD/MM/YYYY	Z	
X	DD/MM/YYYY	Z	

<b>ARCHITECT</b>	FIRAG
<b>STRUCTURAL ENG.</b>	.....
<b>MECHANICAL ENG.</b>	NAME
<b>ELECTRICAL ENG.</b>	NAME
<b>SCALE</b>	AS MENTIONED

<b>SHEET CONTENT</b>
PROPOSED PLAN



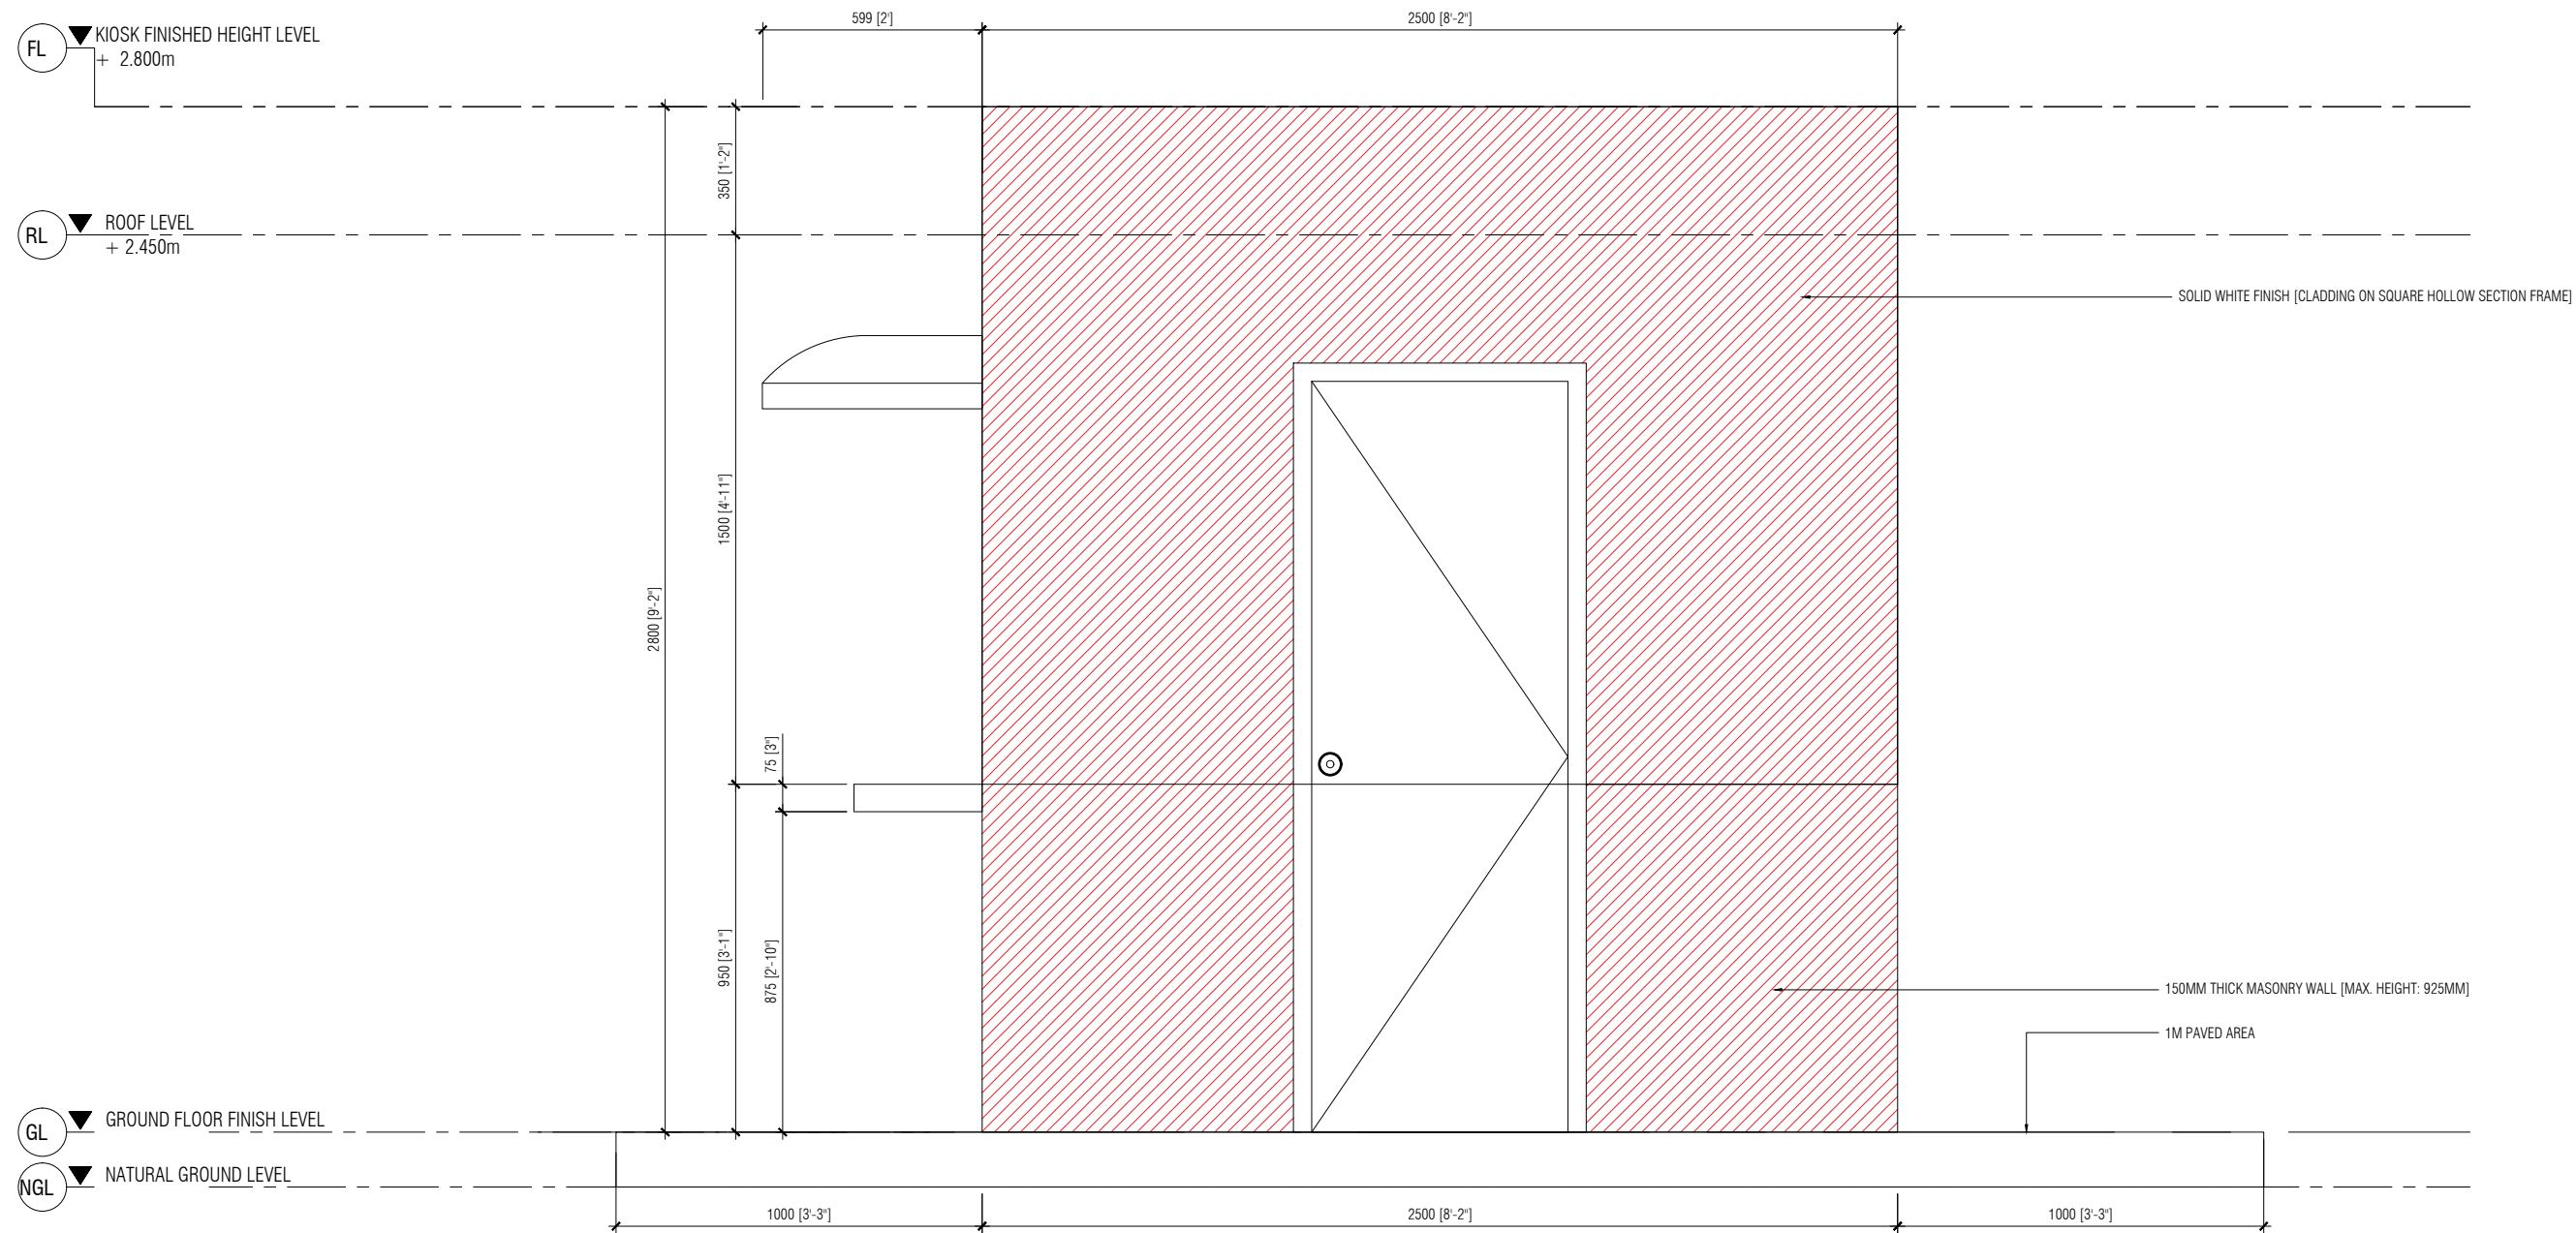

**KIOSK - ELEVATION 3**

SCALE 1:20



**NOTE**  
\*HIGHLIGHTED AREAS CAN BE USED FOR BRANDING PURPOSES



**HOUSING DEVELOPMENT CORPORATION**  
PLANNING AND DEVELOPMENT DEPARTMENT  
THIRD FLOOR, HDC BUILDING HULHUMALE  
REPUBLIC OF MALDIVES  
TEL. +(960)3353535, FAX +(960)3358892  
EMAIL : planning@hdc.com.mv

**KIOSK CONCEPT DESIGN**

HULHUMALE

The drawings, concept and design contained are the properties of HDC. Use of any kind or copy of whole or part of this drawing, concept or design or use on other projects or sites other than that specified on this drawing is strictly prohibited.


<b>DOCUMENT ID</b>	XXXX-SSSS-YYYY-(NUMBER)	<b>VERSION</b>	1
<b>DOCUMENT NAME</b>	KIOSK DESIGN	<b>REVISION</b>	-
<b>AUTHOR</b>	HAMRA	<b>CREATED DATE</b>	03/07/2024
<b>LAST UPDATED BY</b>	HAMRA	<b>LAST UPDATED DATE</b>	03/07/2024
<b>REVIEWED BY</b>	FIRAG	<b>REVIEWED DATE</b>	-
<b>APPROVED BY</b>	FIRAG	<b>APPROVED DATE</b>	-
<b>INFORMATION CLASSIFICATION SCHEME</b>	[Public, Open, Confidential, Confidential & Sensitive and Secret]		

REVISION HISTORY			
VER.	DATE	REV.	REVISION
X	DD/MM/YYYY	Z	
X	DD/MM/YYYY	Z	
X	DD/MM/YYYY	Z	
X	DD/MM/YYYY	Z	

<b>ARCHITECT</b>	FIRAG
<b>STRUCTURAL ENG.</b>	.....
<b>MECHANICAL ENG.</b>	NAME
<b>ELECTRICAL ENG.</b>	NAME
<b>SCALE</b>	AS MENTIONED

<b>SHEET CONTENT</b>
AS GIVEN

**SHEET NO.**  
  
**L5**

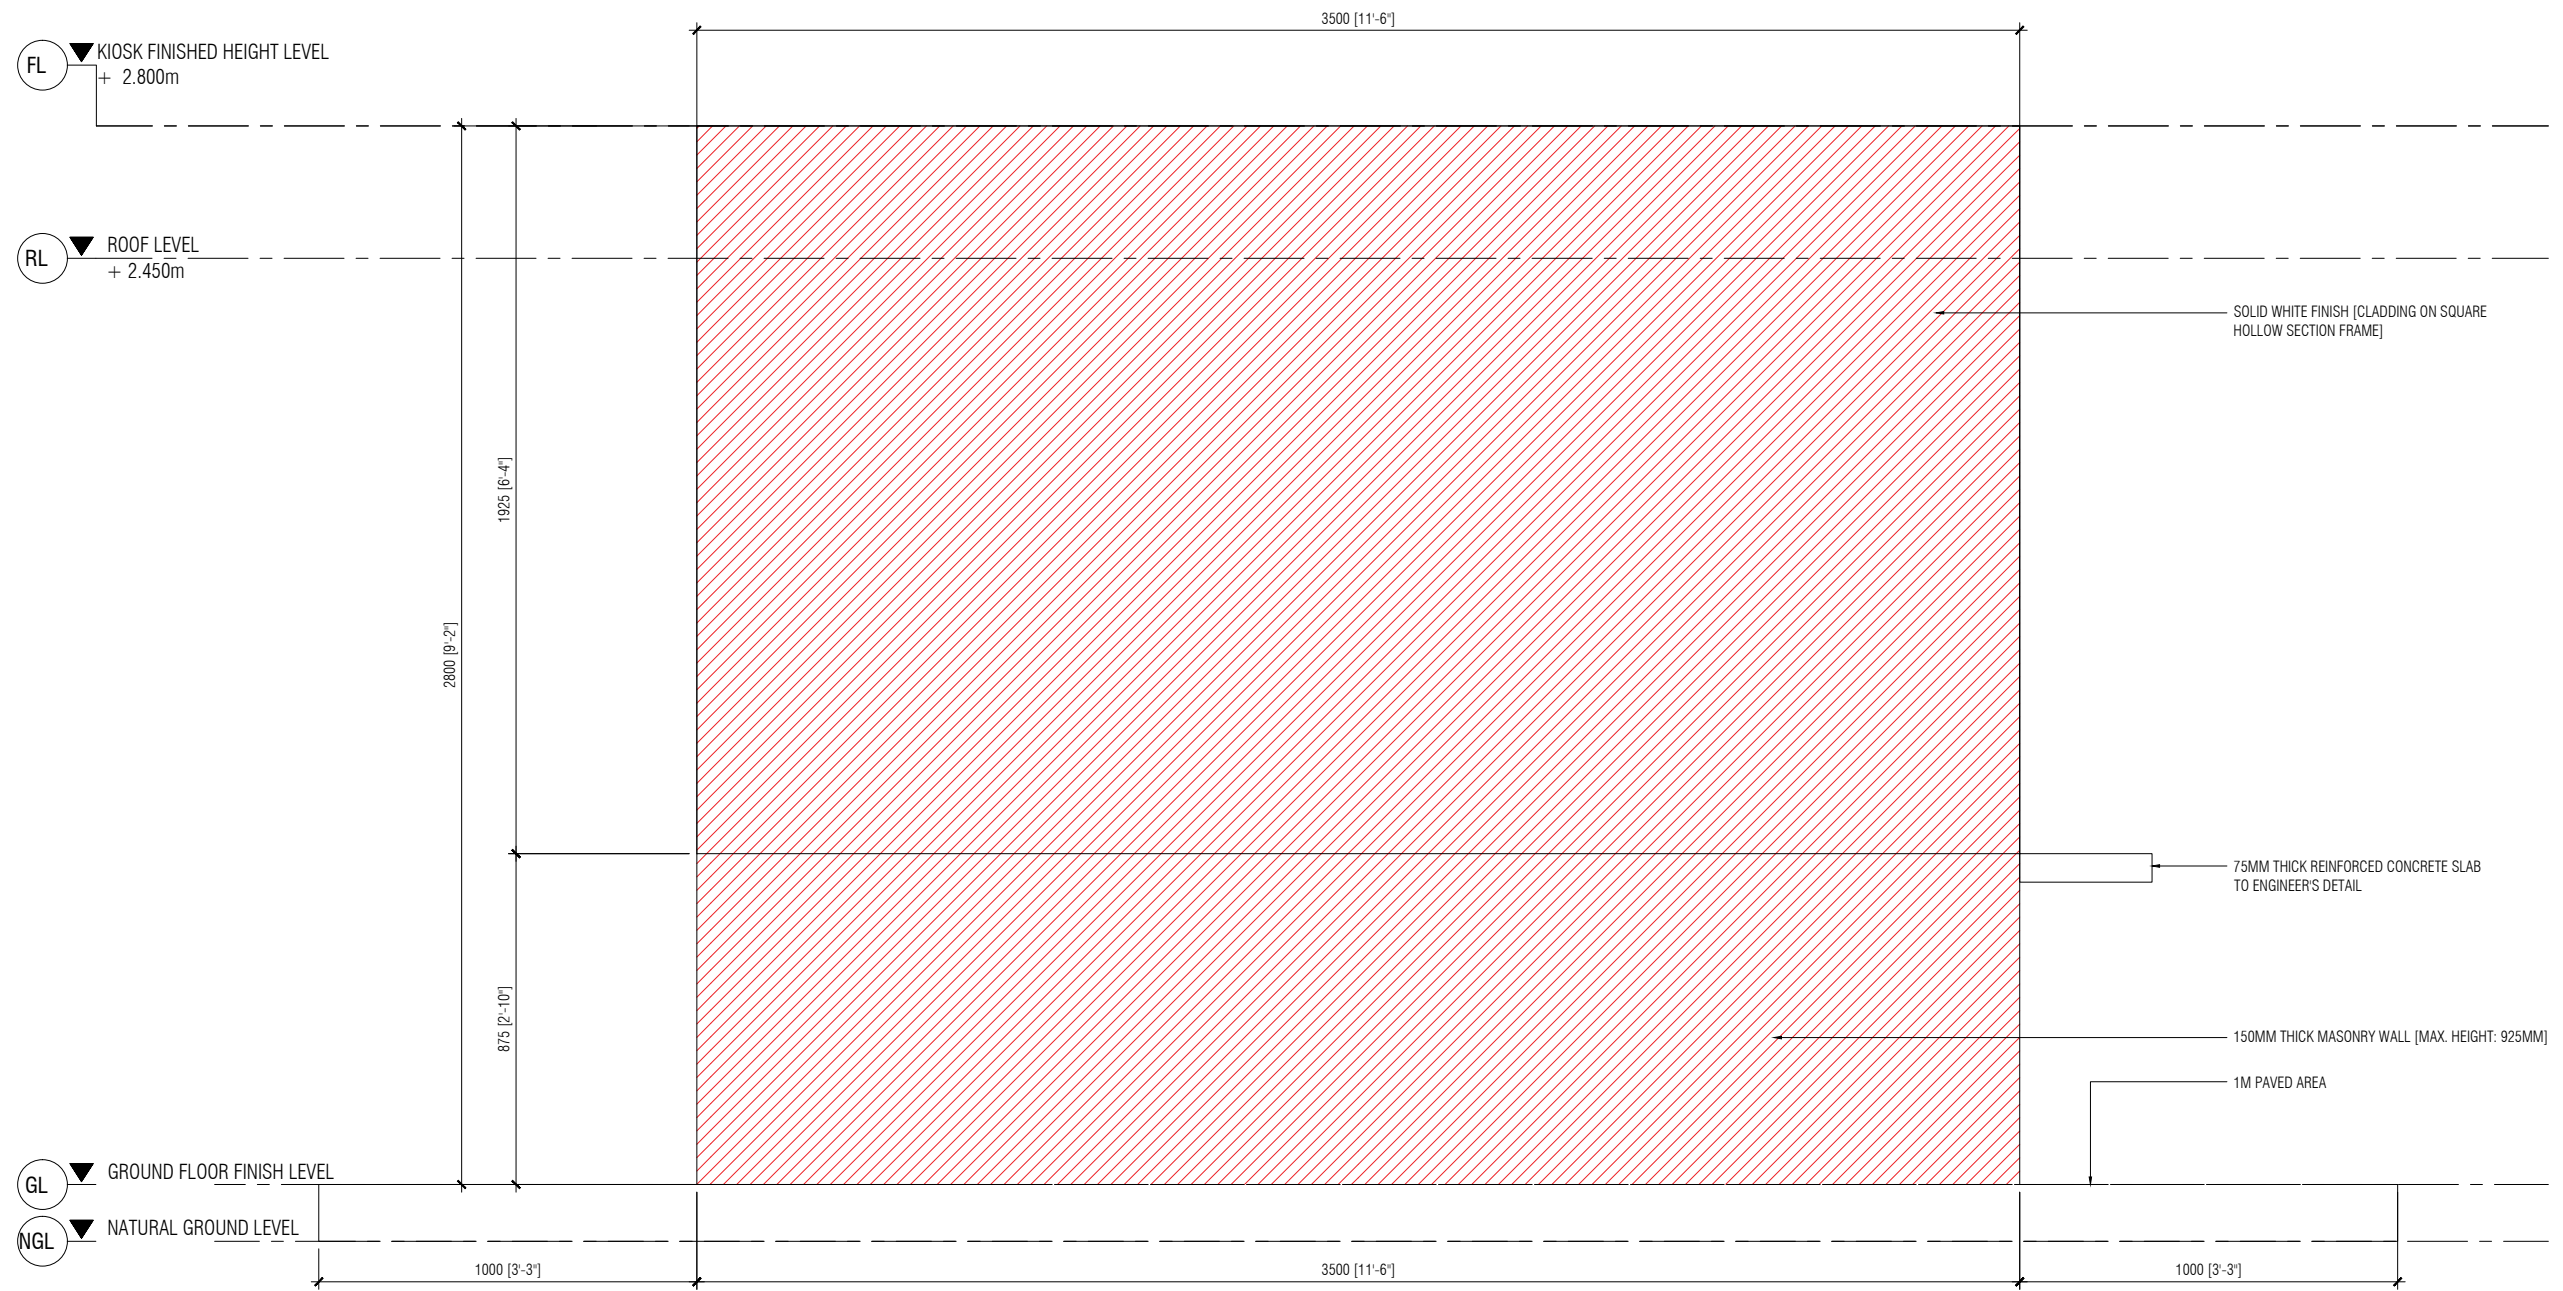

### KIOSK - ELEVATION 4

SCALE 1:20



**NOTE**  
\*HIGHLIGHTED AREAS CAN BE USED FOR BRANDING PURPOSES

### KIOSK CONCEPT DESIGN HULHUMALE


The drawings, concept and design contained are the properties of HDC. Use of any kind or copy of whole or part of this drawing, concept or design or use on other projects or sites other than that specified on this drawing is strictly prohibited.

DOCUMENT ID	XXXXX-SSSS-YYYY-(NUMBER)	VERSION	1
<b>DOCUMENT NAME</b>	KIOSK DESIGN	<b>REVISION</b>	-
<b>AUTHOR</b>	HAMRA	<b>CREATED DATE</b>	03/07/2024
<b>LAST UPDATED BY</b>	HAMRA	<b>LAST UPDATED DATE</b>	03/07/2024
<b>REVIEWED BY</b>	FIRAG	<b>REVIEWED DATE</b>	-
<b>APPROVED BY</b>	FIRAG	<b>APPROVED DATE</b>	-
<b>INFORMATION CLASSIFICATION SCHEME</b>	[Public, Open, Confidential, Confidential & Sensitive and Secret]		

REVISION HISTORY			
VER.	DATE	REV.	REVISION
X	DD/MM/YYYY	Z	
X	DD/MM/YYYY	Z	
X	DD/MM/YYYY	Z	
X	DD/MM/YYYY	Z	

ARCHITECT	FIRAG
<b>STRUCTURAL ENG.</b>	.....
<b>MECHANICAL ENG.</b>	NAME
<b>ELECTRICAL ENG.</b>	NAME
<b>SCALE</b>	AS MENTIONED

SHEET CONTENT
AS GIVEN

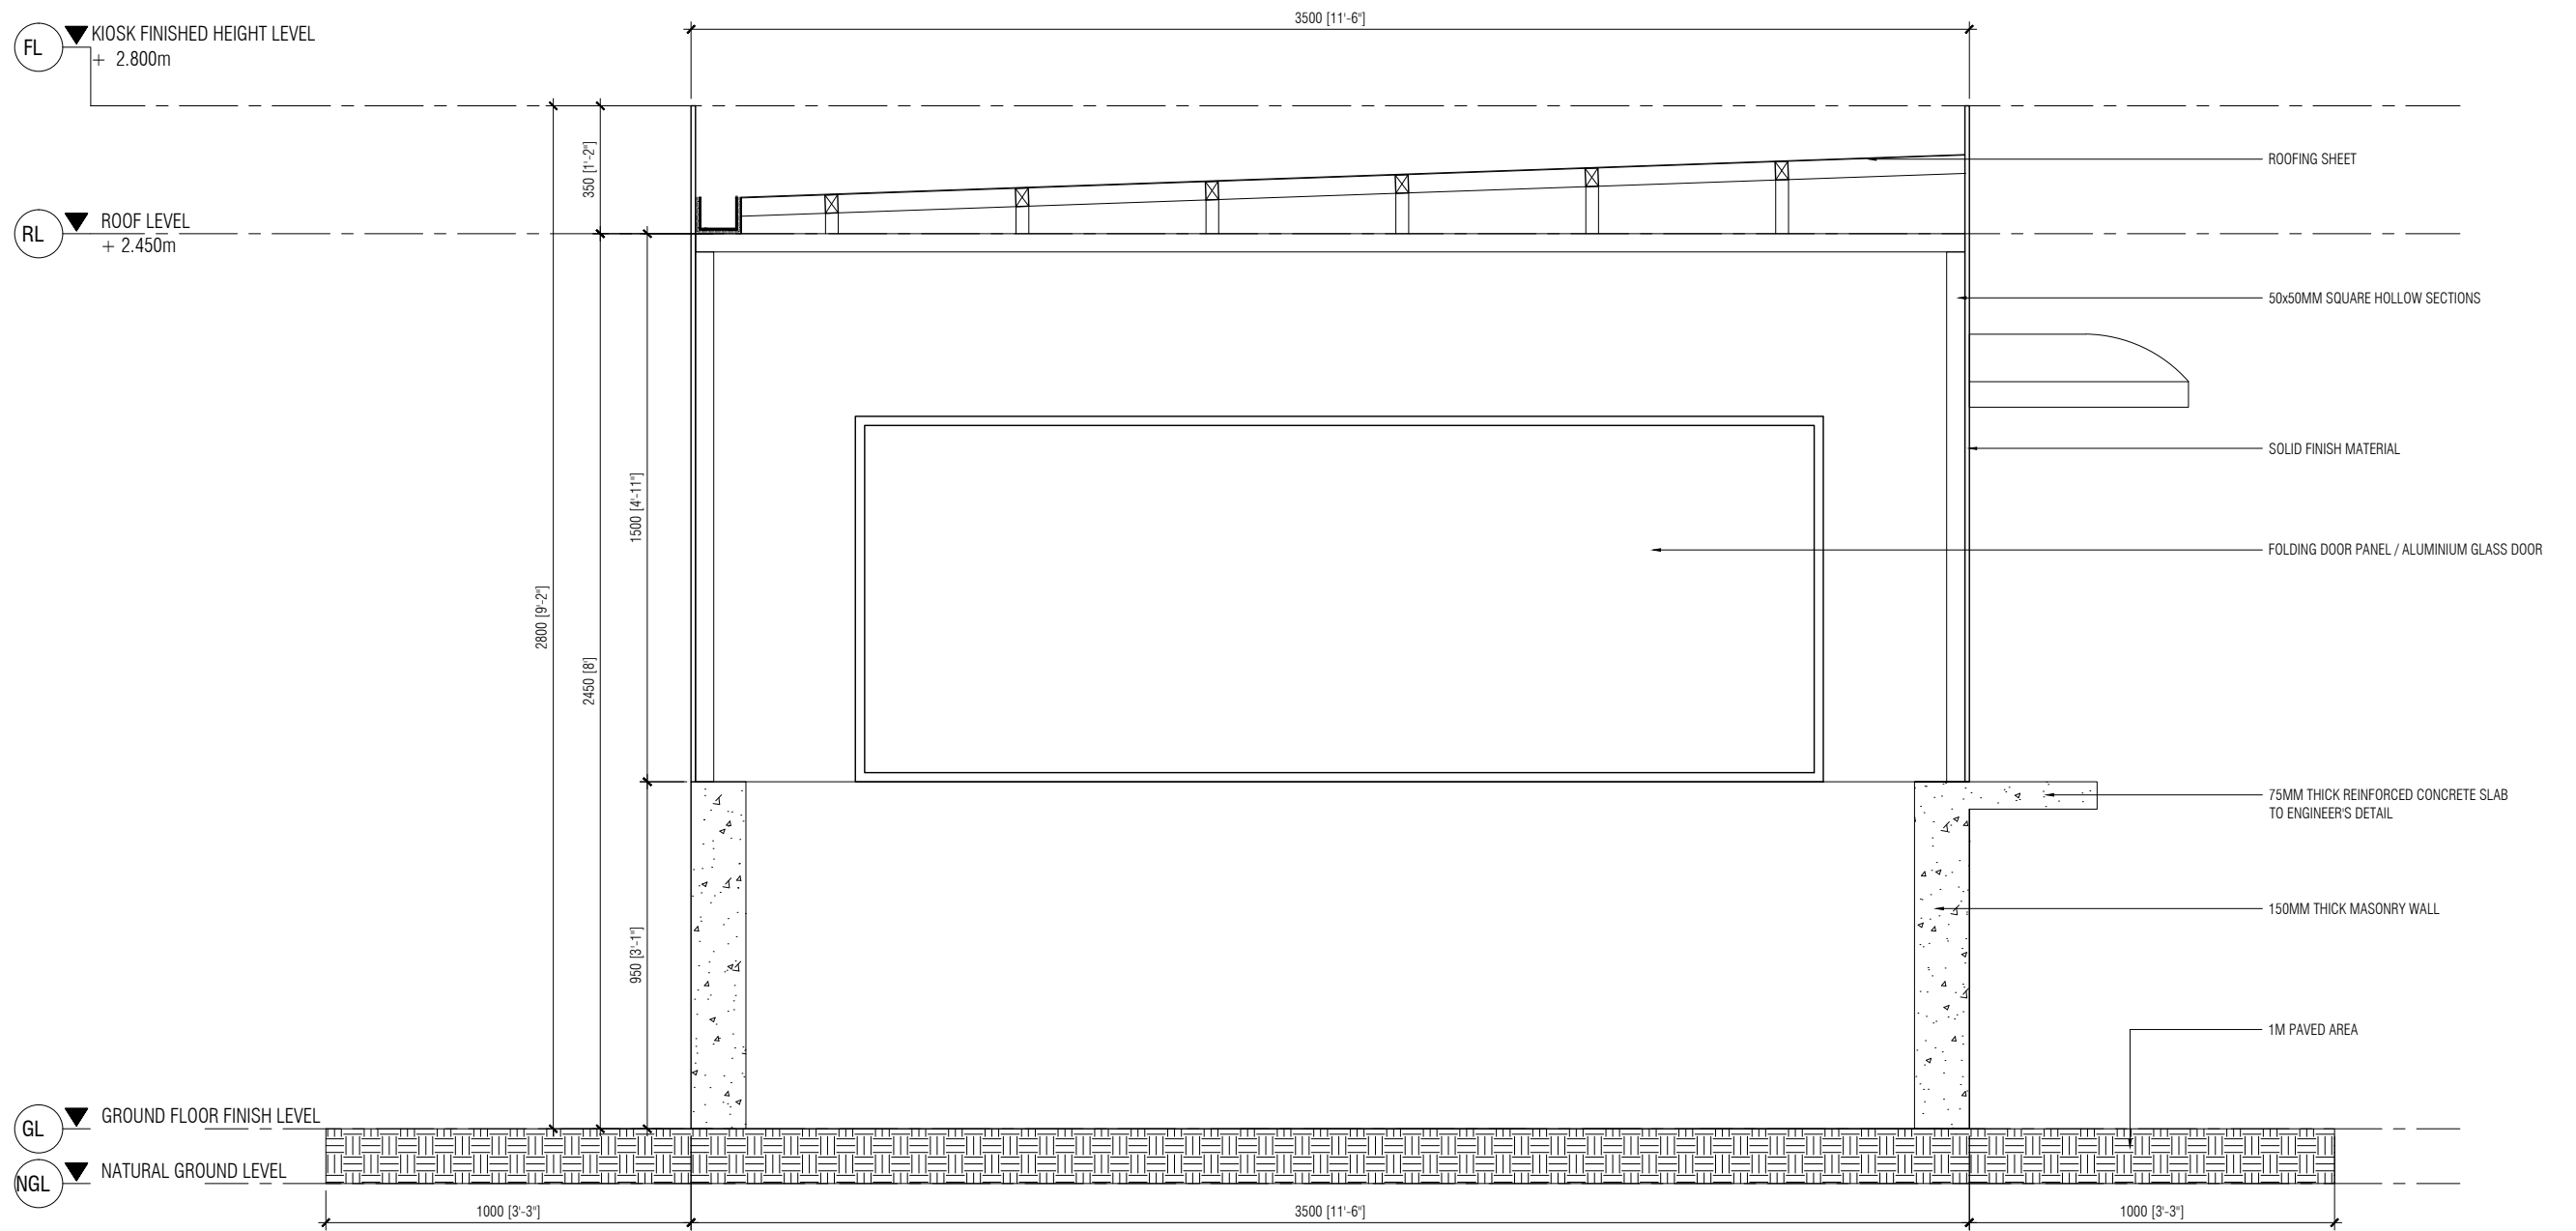

### KIOSK - SECTION 1

SCALE 1:20



#### KIOSK CONCEPT DESIGN HULHUMALE

The drawings, concept and design contained are the properties of HDC. Use of any kind or copy of whole or part of this drawing, concept or design or use on other projects or sites other than that specified on this drawing is strictly prohibited.

DOCUMENT ID	XXXXX-SSSS-YYYY-(NUMBER)	VERSION	1
<b>DOCUMENT NAME</b>	KIOSK DESIGN	<b>REVISION</b>	-
<b>AUTHOR</b>	HAMRA	<b>CREATED DATE</b>	03/07/2024
<b>LAST UPDATED BY</b>	HAMRA	<b>LAST UPDATED DATE</b>	03/07/2024
<b>REVIEWED BY</b>	FIRAG	<b>REVIEWED DATE</b>	-
<b>APPROVED BY</b>	FIRAG	<b>APPROVED DATE</b>	-
<b>INFORMATION CLASSIFICATION SCHEME</b>	[Public, Open, Confidential, Confidential & Sensitive and Secret]		

REVISION HISTORY			
VER.	DATE	REV.	REVISION
X	DD/MM/YYYY	Z	
X	DD/MM/YYYY	Z	
X	DD/MM/YYYY	Z	
X	DD/MM/YYYY	Z	

<b>ARCHITECT</b>	FIRAG
<b>STRUCTURAL ENG.</b>	.....
<b>MECHANICAL ENG.</b>	NAME
<b>ELECTRICAL ENG.</b>	NAME
<b>SCALE</b>	AS MENTIONED

SHEET CONTENT
AS GIVEN



**KIOSK - CONCEPT 3D PERSPECTIVE**

SCALE 1:20



**KIOSK CONCEPT DESIGN**  
 HULHUMALE

The drawings, concept and design contained are the properties of HDC. Use of any kind or copy of whole or part of this drawing, concept or design or use on other projects or sites other than that specified on this drawing is strictly prohibited.

<b>DOCUMENT ID</b>	XXXXX-SSSS-YYYY-(NUMBER)	<b>VERSION</b>	1
<b>DOCUMENT NAME</b>	KIOSK DESIGN	<b>REVISION</b>	-
<b>AUTHOR</b>	HAMRA	<b>CREATED DATE</b>	03/07/2024
<b>LAST UPDATED BY</b>	HAMRA	<b>LAST UPDATED DATE</b>	03/07/2024
<b>REVIEWED BY</b>	FIRAG	<b>REVIEWED DATE</b>	-
<b>APPROVED BY</b>	FIRAG	<b>APPROVED DATE</b>	-
<b>INFORMATION CLASSIFICATION SCHEME</b>	(Public, Open, Confidential, Confidential & Sensitive and Secret)		

REVISION HISTORY			
VER.	DATE	REV.	REVISION
X	DD/MM/YYYY	Z	
X	DD/MM/YYYY	Z	
X	DD/MM/YYYY	Z	
X	DD/MM/YYYY	Z	

<b>ARCHITECT</b>	FIRAG
<b>STRUCTURAL ENG.</b>	.....
<b>MECHANICAL ENG.</b>	NAME
<b>ELECTRICAL ENG.</b>	NAME
<b>SCALE</b>	AS MENTIONED

<b>SHEET CONTENT</b>
AS GIVEN