


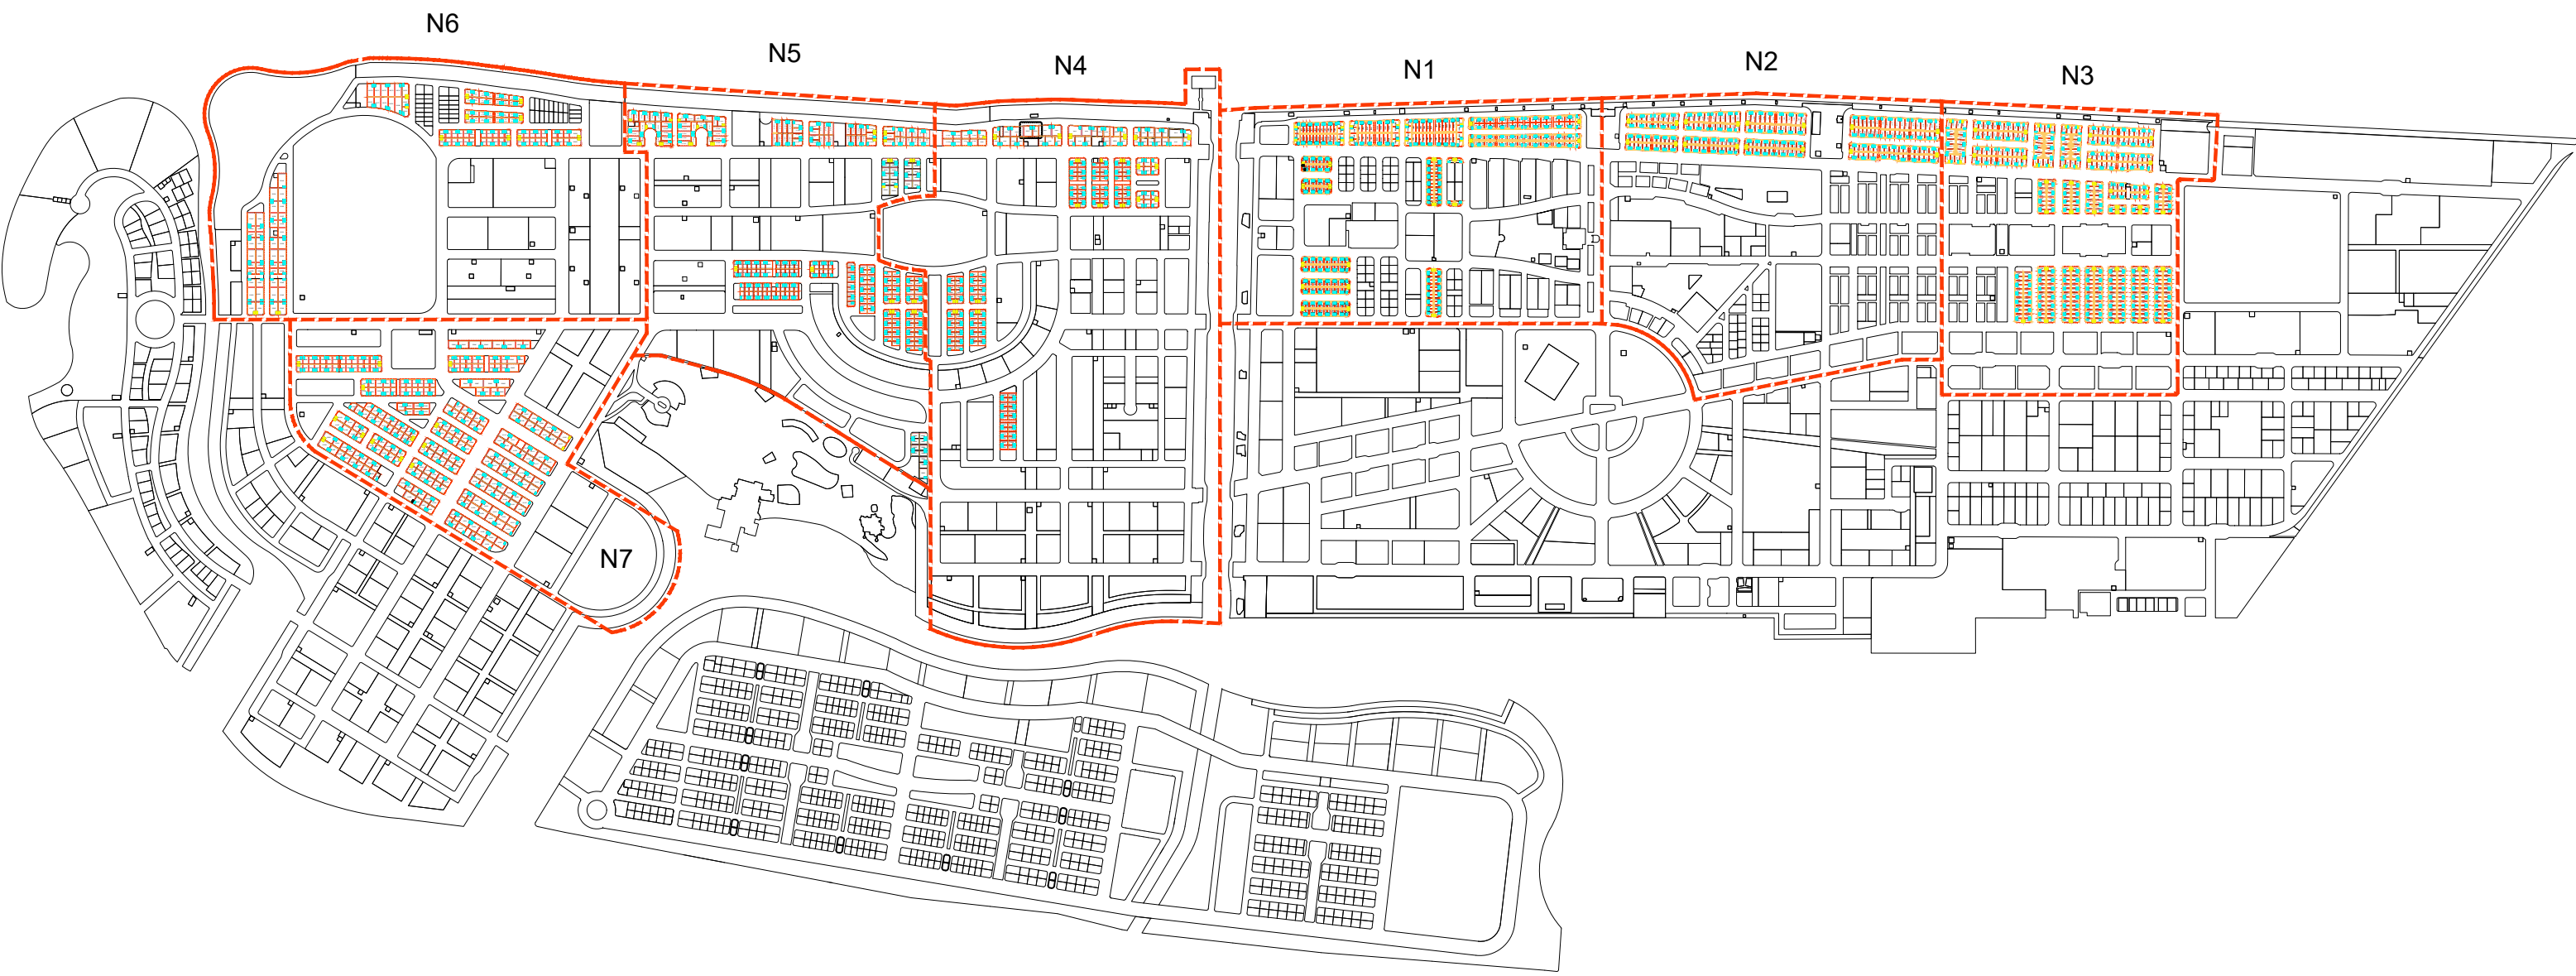

LEGEND

- 1M SETBACKS FROM THE FRONT AND BACK
- 1.2M SETBACKS FROM THE SIDE
- 1.5M SETBACKS FROM THE SIDE
- GARAGE LOCATION
- OPTIONAL GARAGE LOCATION

SETBACK PLAN | NEIGHBORHOOD 1



LEGEND

- 1M SETBACKS FROM THE FRONT AND BACK
- 1.2M SETBACKS FROM THE SIDE
- 1.5M SETBACKS FROM THE SIDE
- GARAGE LOCATION
- OPTIONAL GARAGE LOCATION

SETBACK PLAN | NEIGHBORHOOD 1






## LEGEND

- 1M SETBACKS FROM THE FRONT AND BACK
- 1.2M SETBACKS FROM THE SIDE
- 1.5M SETBACKS FROM THE SIDE

- GARAGE LOCATION
- OPTIONAL GARAGE LOCATION

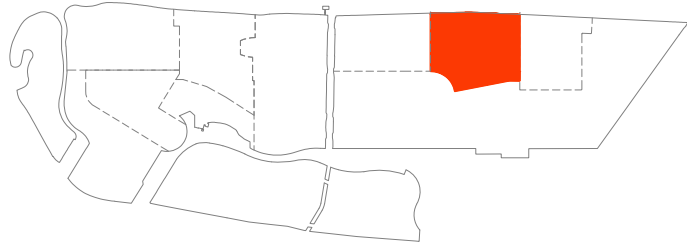

## SETBACK PLAN | NEIGHBORHOOD 2

Drawing Name : - Drawing Stage: Final map Scale: N.T.S Date: 18th April 2024



**LEGEND**


1M SETBACKS FROM THE FRONT AND BACK


1.2M SETBACKS FROM THE SIDE

1.5M SETBACKS FROM THE SIDE

GARAGE LOCATION

OPTIONAL GARAGE LOCATION

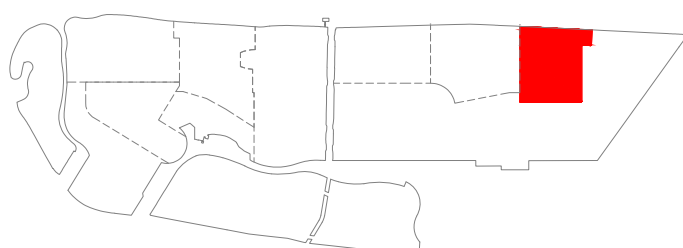


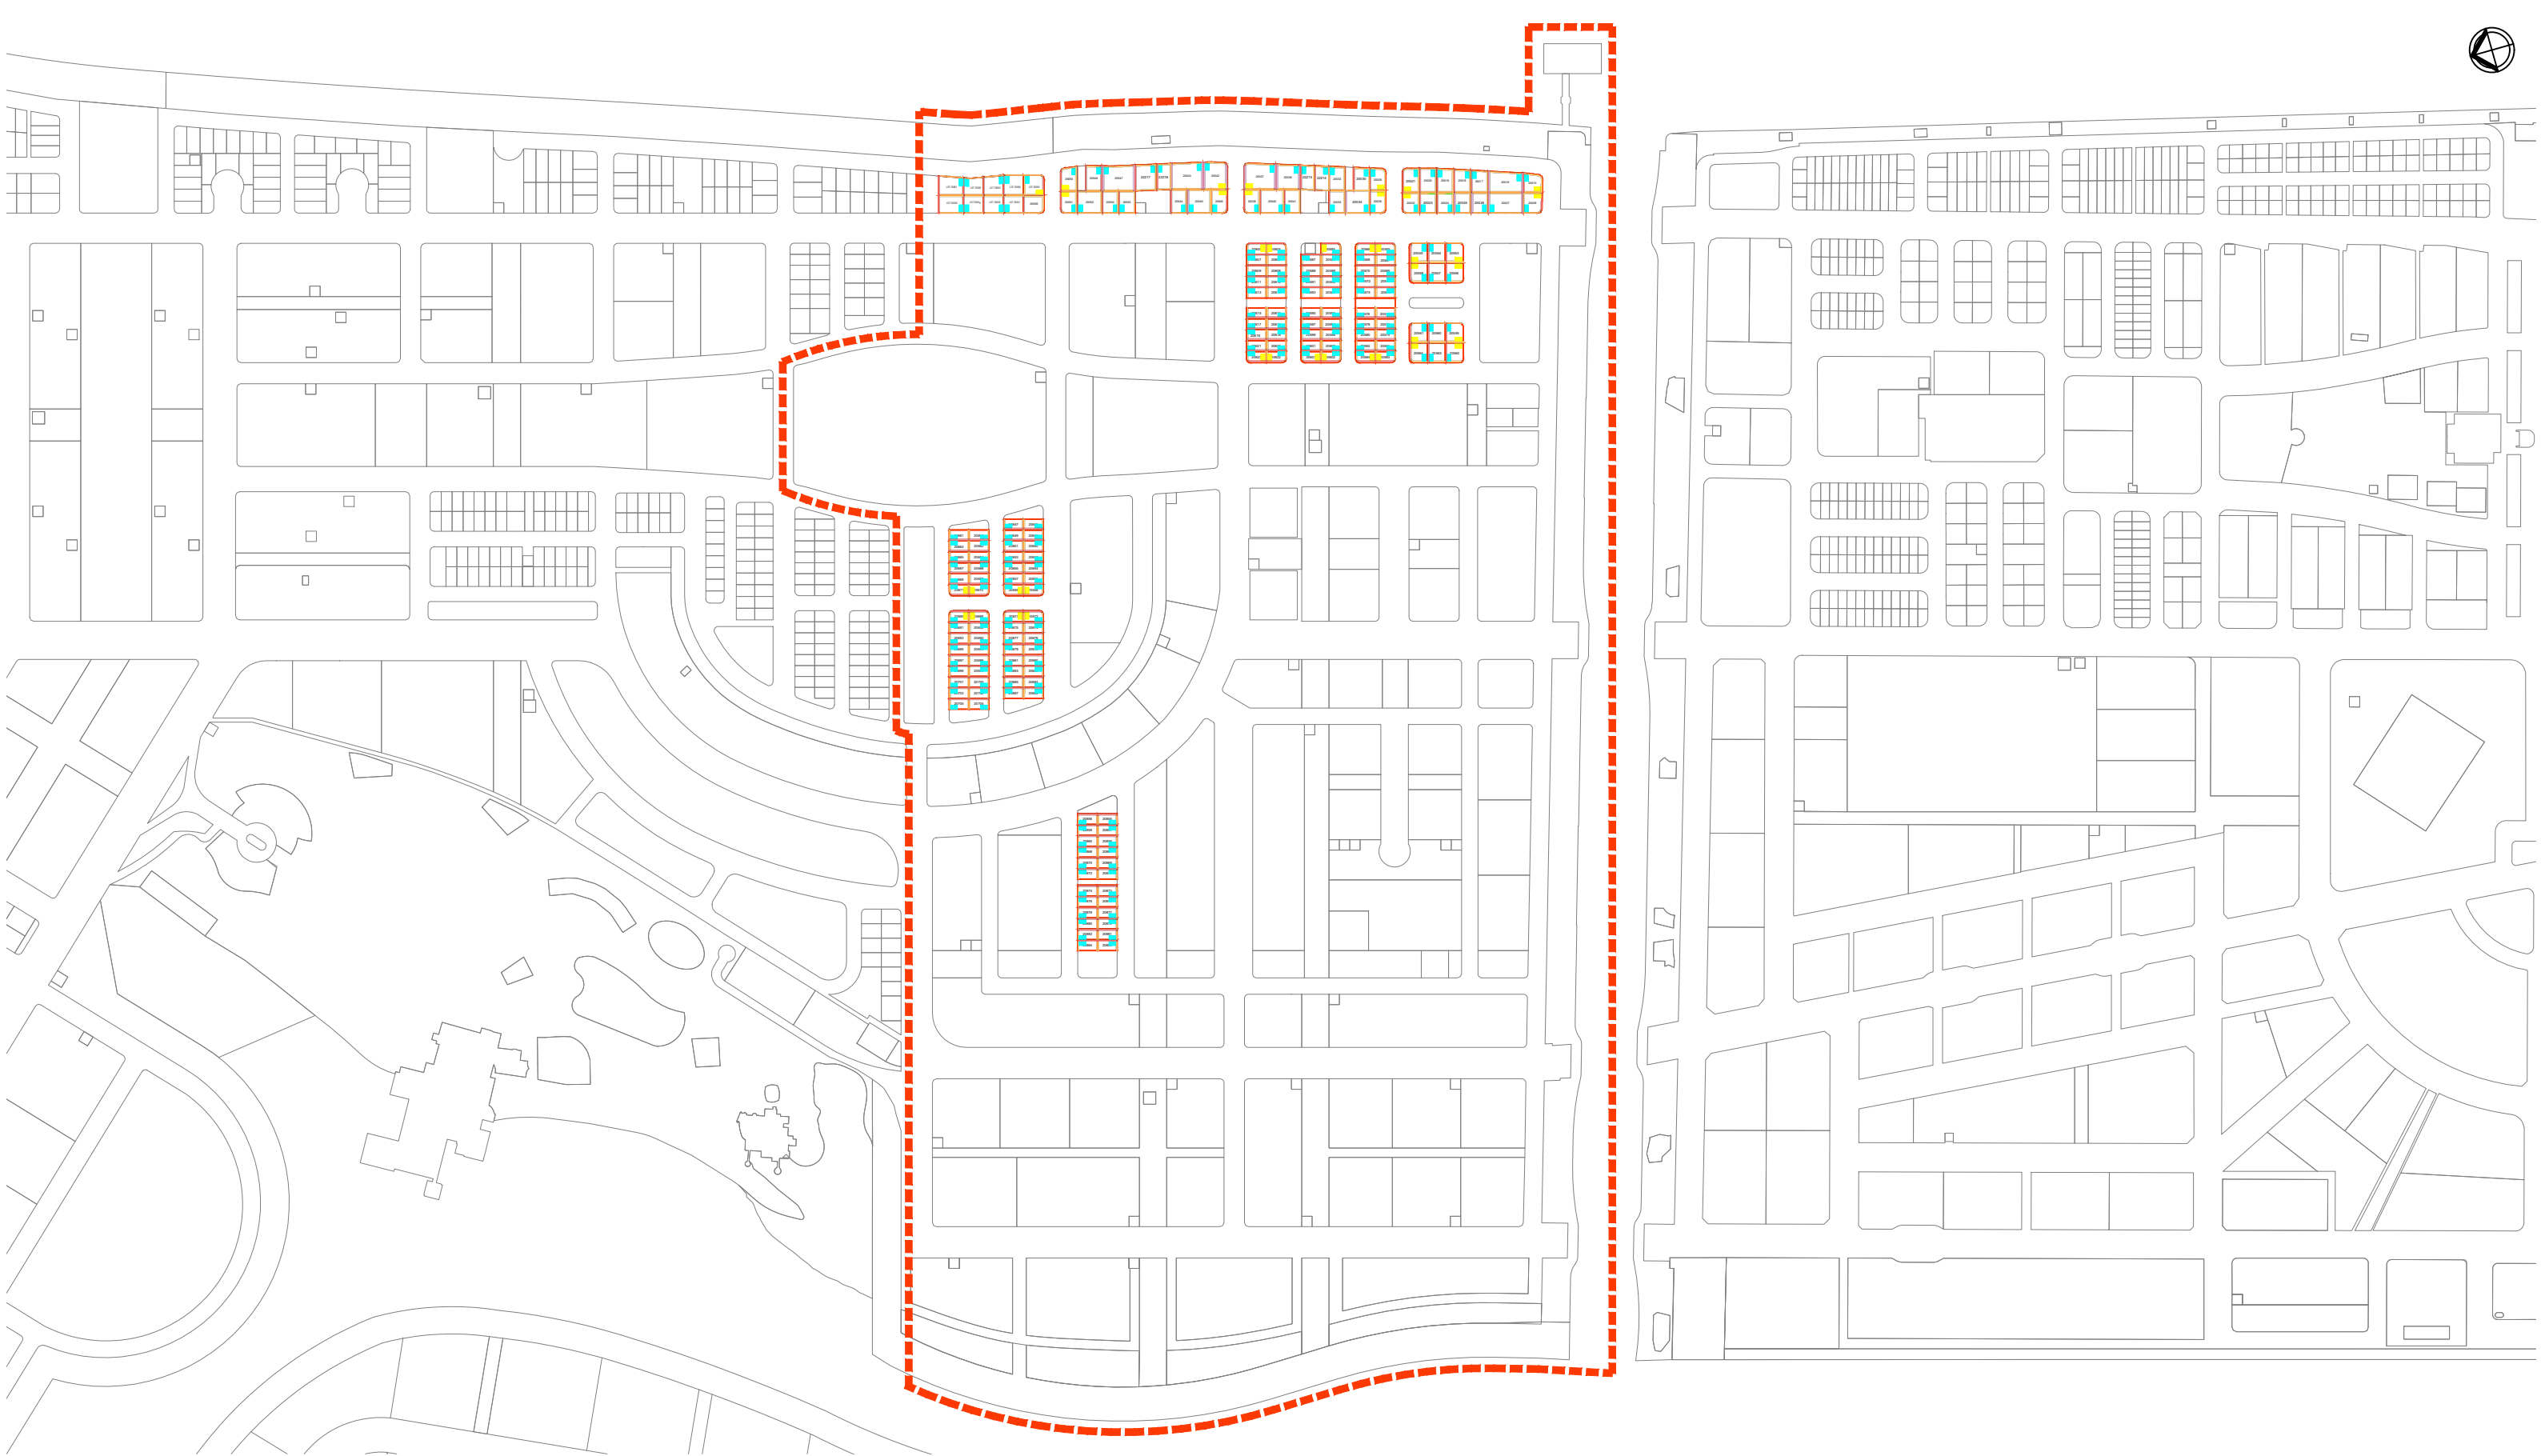


## LEGEND

- 1M SETBACKS FROM THE FRONT AND BACK
- 1.2M SETBACKS FROM THE SIDE
- 1.5M SETBACKS FROM THE SIDE

- GARAGE LOCATION
- OPTIONAL GARAGE LOCATION

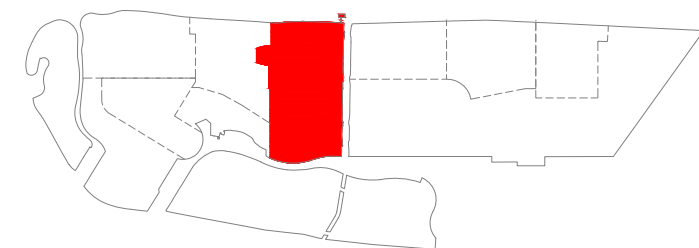



| SETBACK PLAN   NEIGHBORHOOD 4 |                          |              |                       |
|-------------------------------|--------------------------|--------------|-----------------------|
| Drawing Name :-               | Drawing Stage: Final map | Scale: N.T.S | Date: 18th April 2024 |

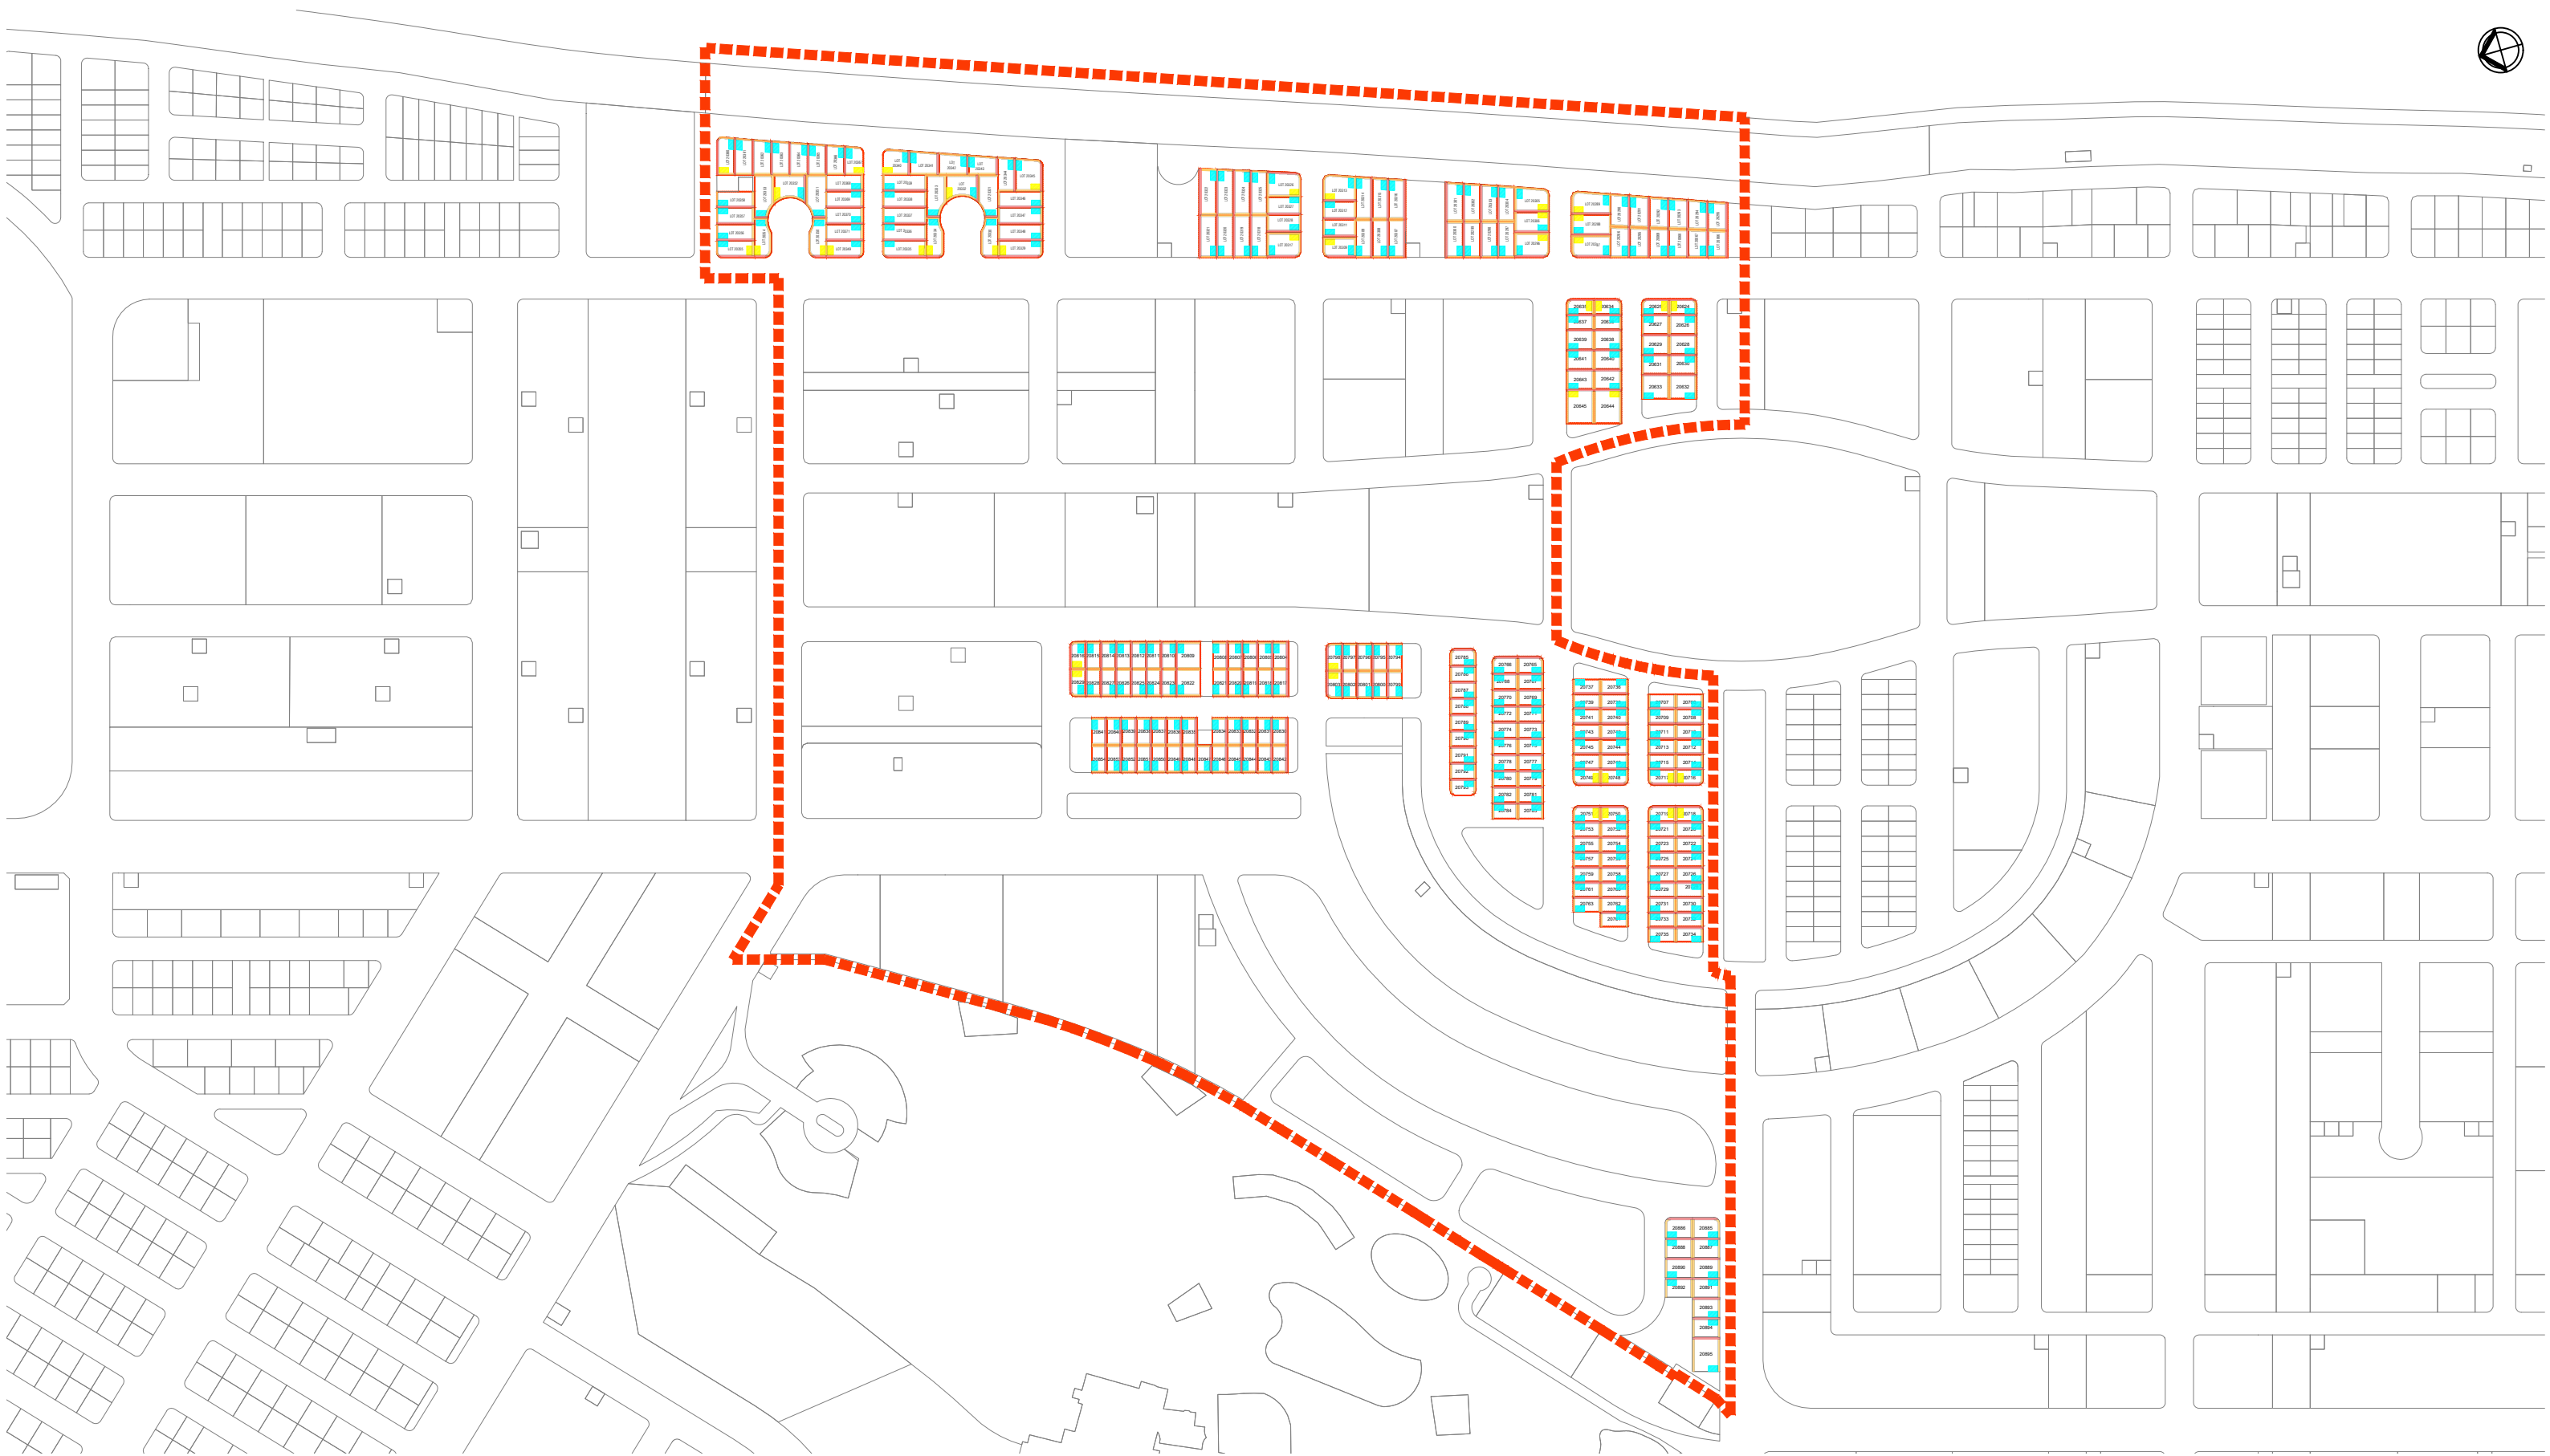

## LEGEND

- 1M SETBACKS FROM THE FRONT AND BACK
- 1.2M SETBACKS FROM THE SIDE
- 1.5M SETBACKS FROM THE SIDE
- GARAGE LOCATION
- OPTIONAL GARAGE LOCATION

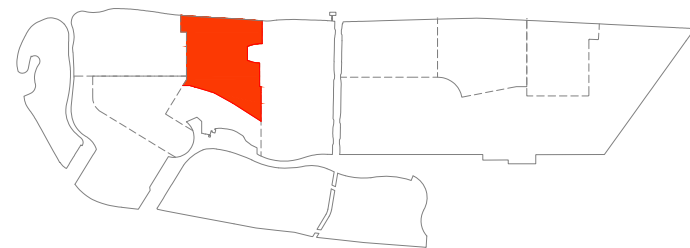

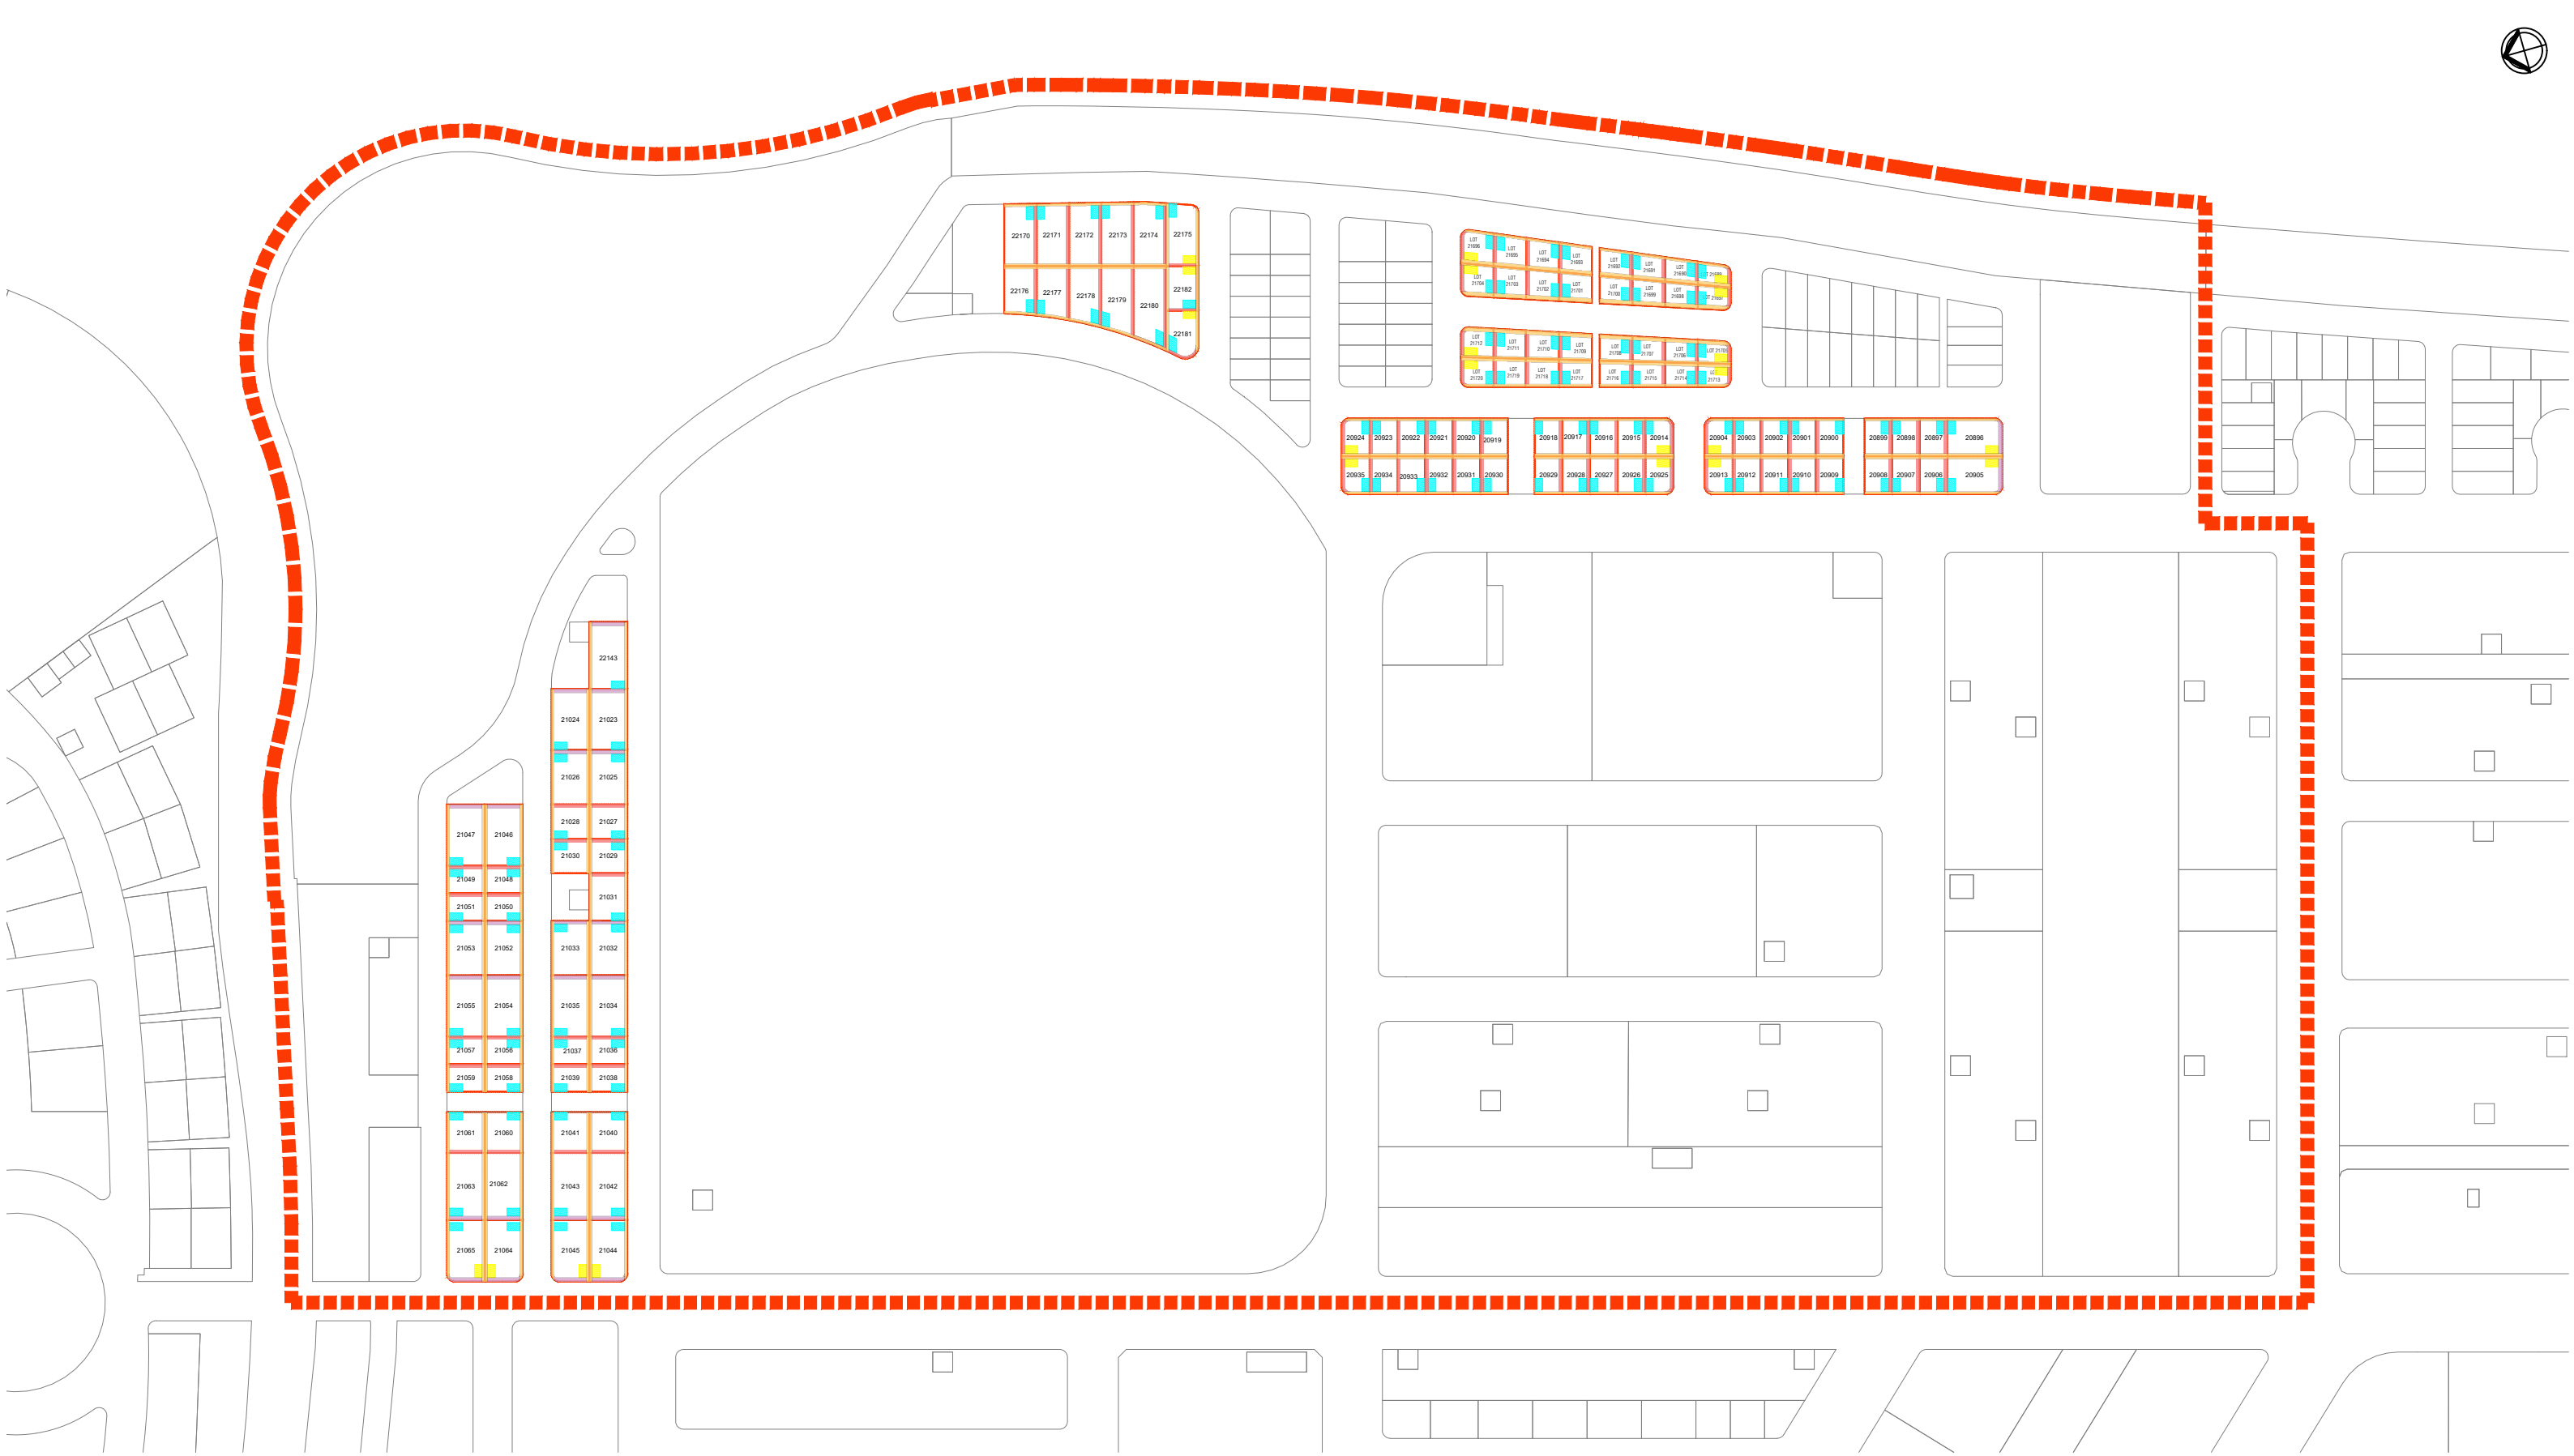


 1M SETBACKS FROM THE FRONT AND BACK  
 1.2M SETBACKS FROM THE SIDE  
 1.5M SETBACKS FROM THE SIDE

 GARAGE LOCATION  
 OPTIONAL GARAGE LOCATION



HOUSING  
DEVELOPMENT  
CORPORATION

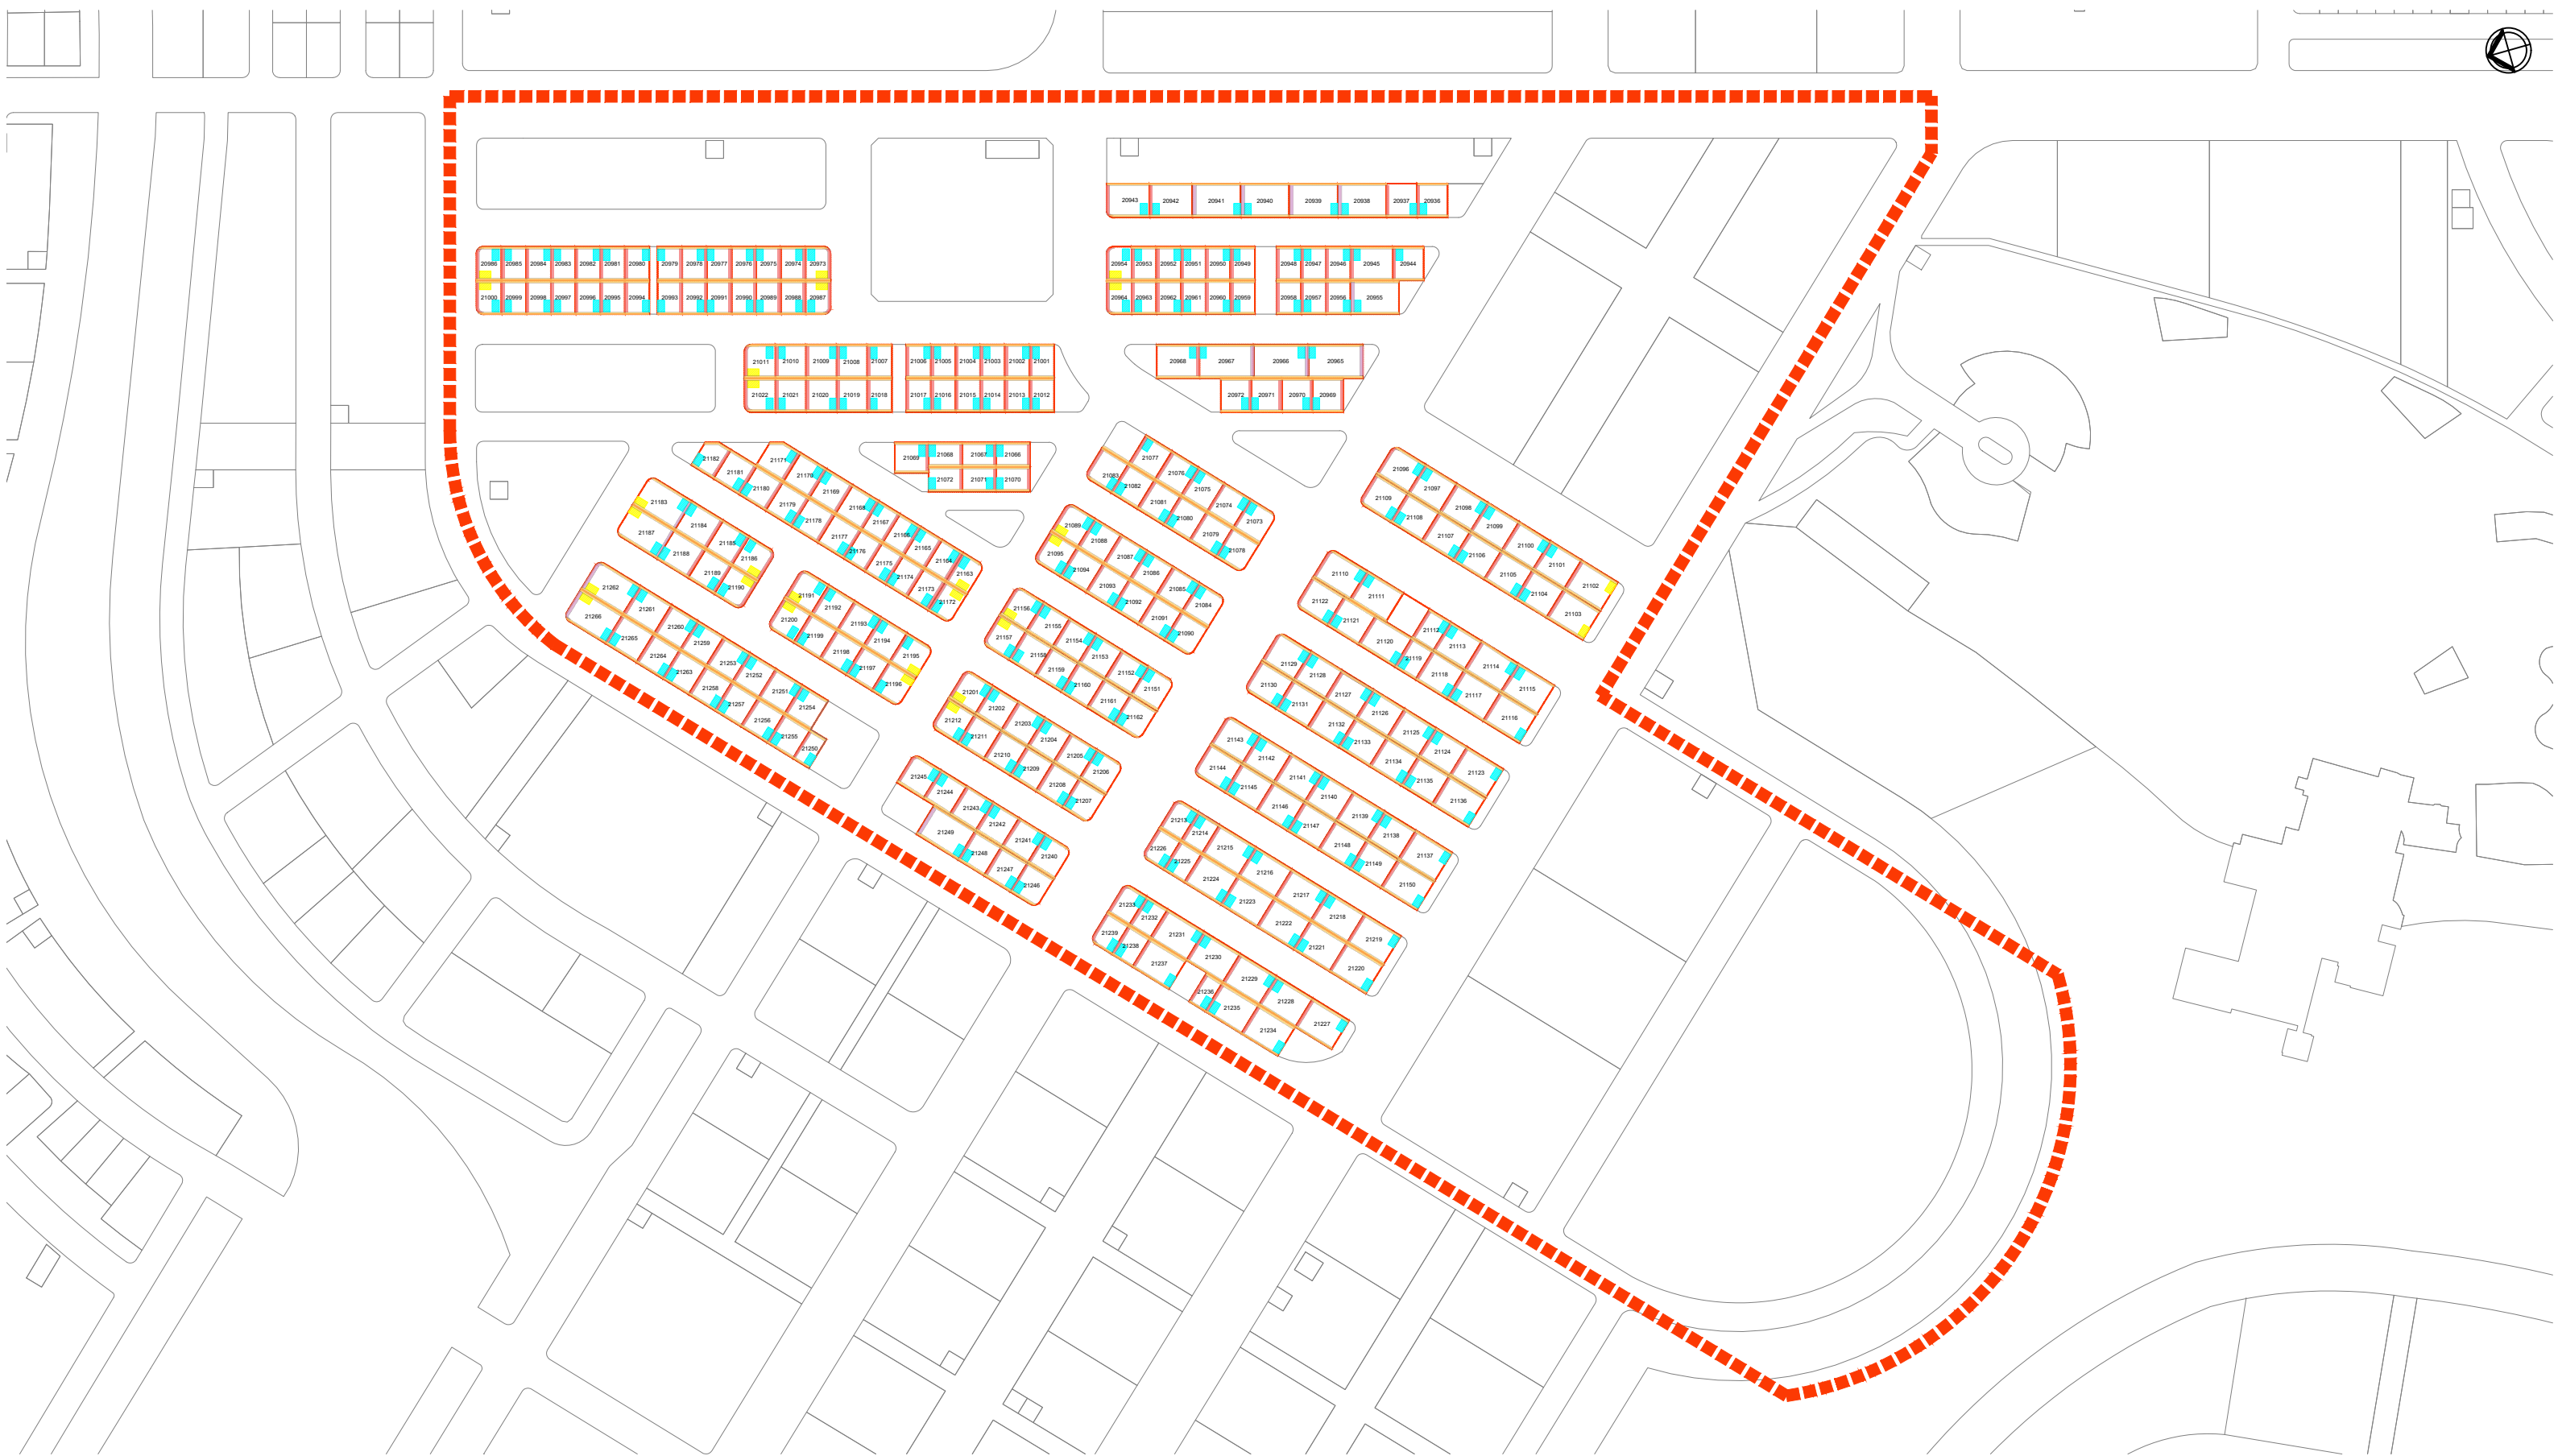

- LEGEND**
- 1M SETBACKS FROM THE FRONT AND BACK
  - 1.2M SETBACKS FROM THE SIDE
  - 1.5M SETBACKS FROM THE SIDE
  - GARAGE LOCATION
  - OPTIONAL GARAGE LOCATION

