


LOCATION PLAN

| | | |
|---|----------------|--------------|
| ROUNDBABOUTS FOR MONUMENT DESIGN | | |
| Drawing Name : Plan | Drawing Stage: | Scale: N.T.S |


| | |
|-------------------------------|-------------|
| PLANNERS | |
| Drawn by: Dheena | Revised by: |
| Drawn date: 23 September 2024 | |
| Checked by: Sofwan | |

| | | |
|------------------|-----------|-------------|
| SURVEYORS | | |
| Surveyed by: | Drawn by: | Revised by: |
| Surveyed date: | | |
| Checked by: | | |



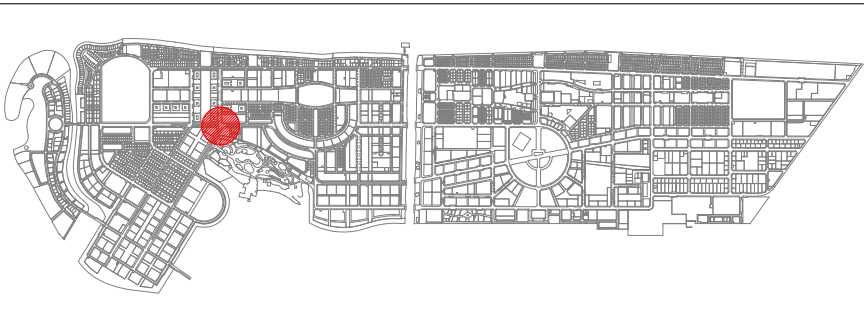


KEY PLAN

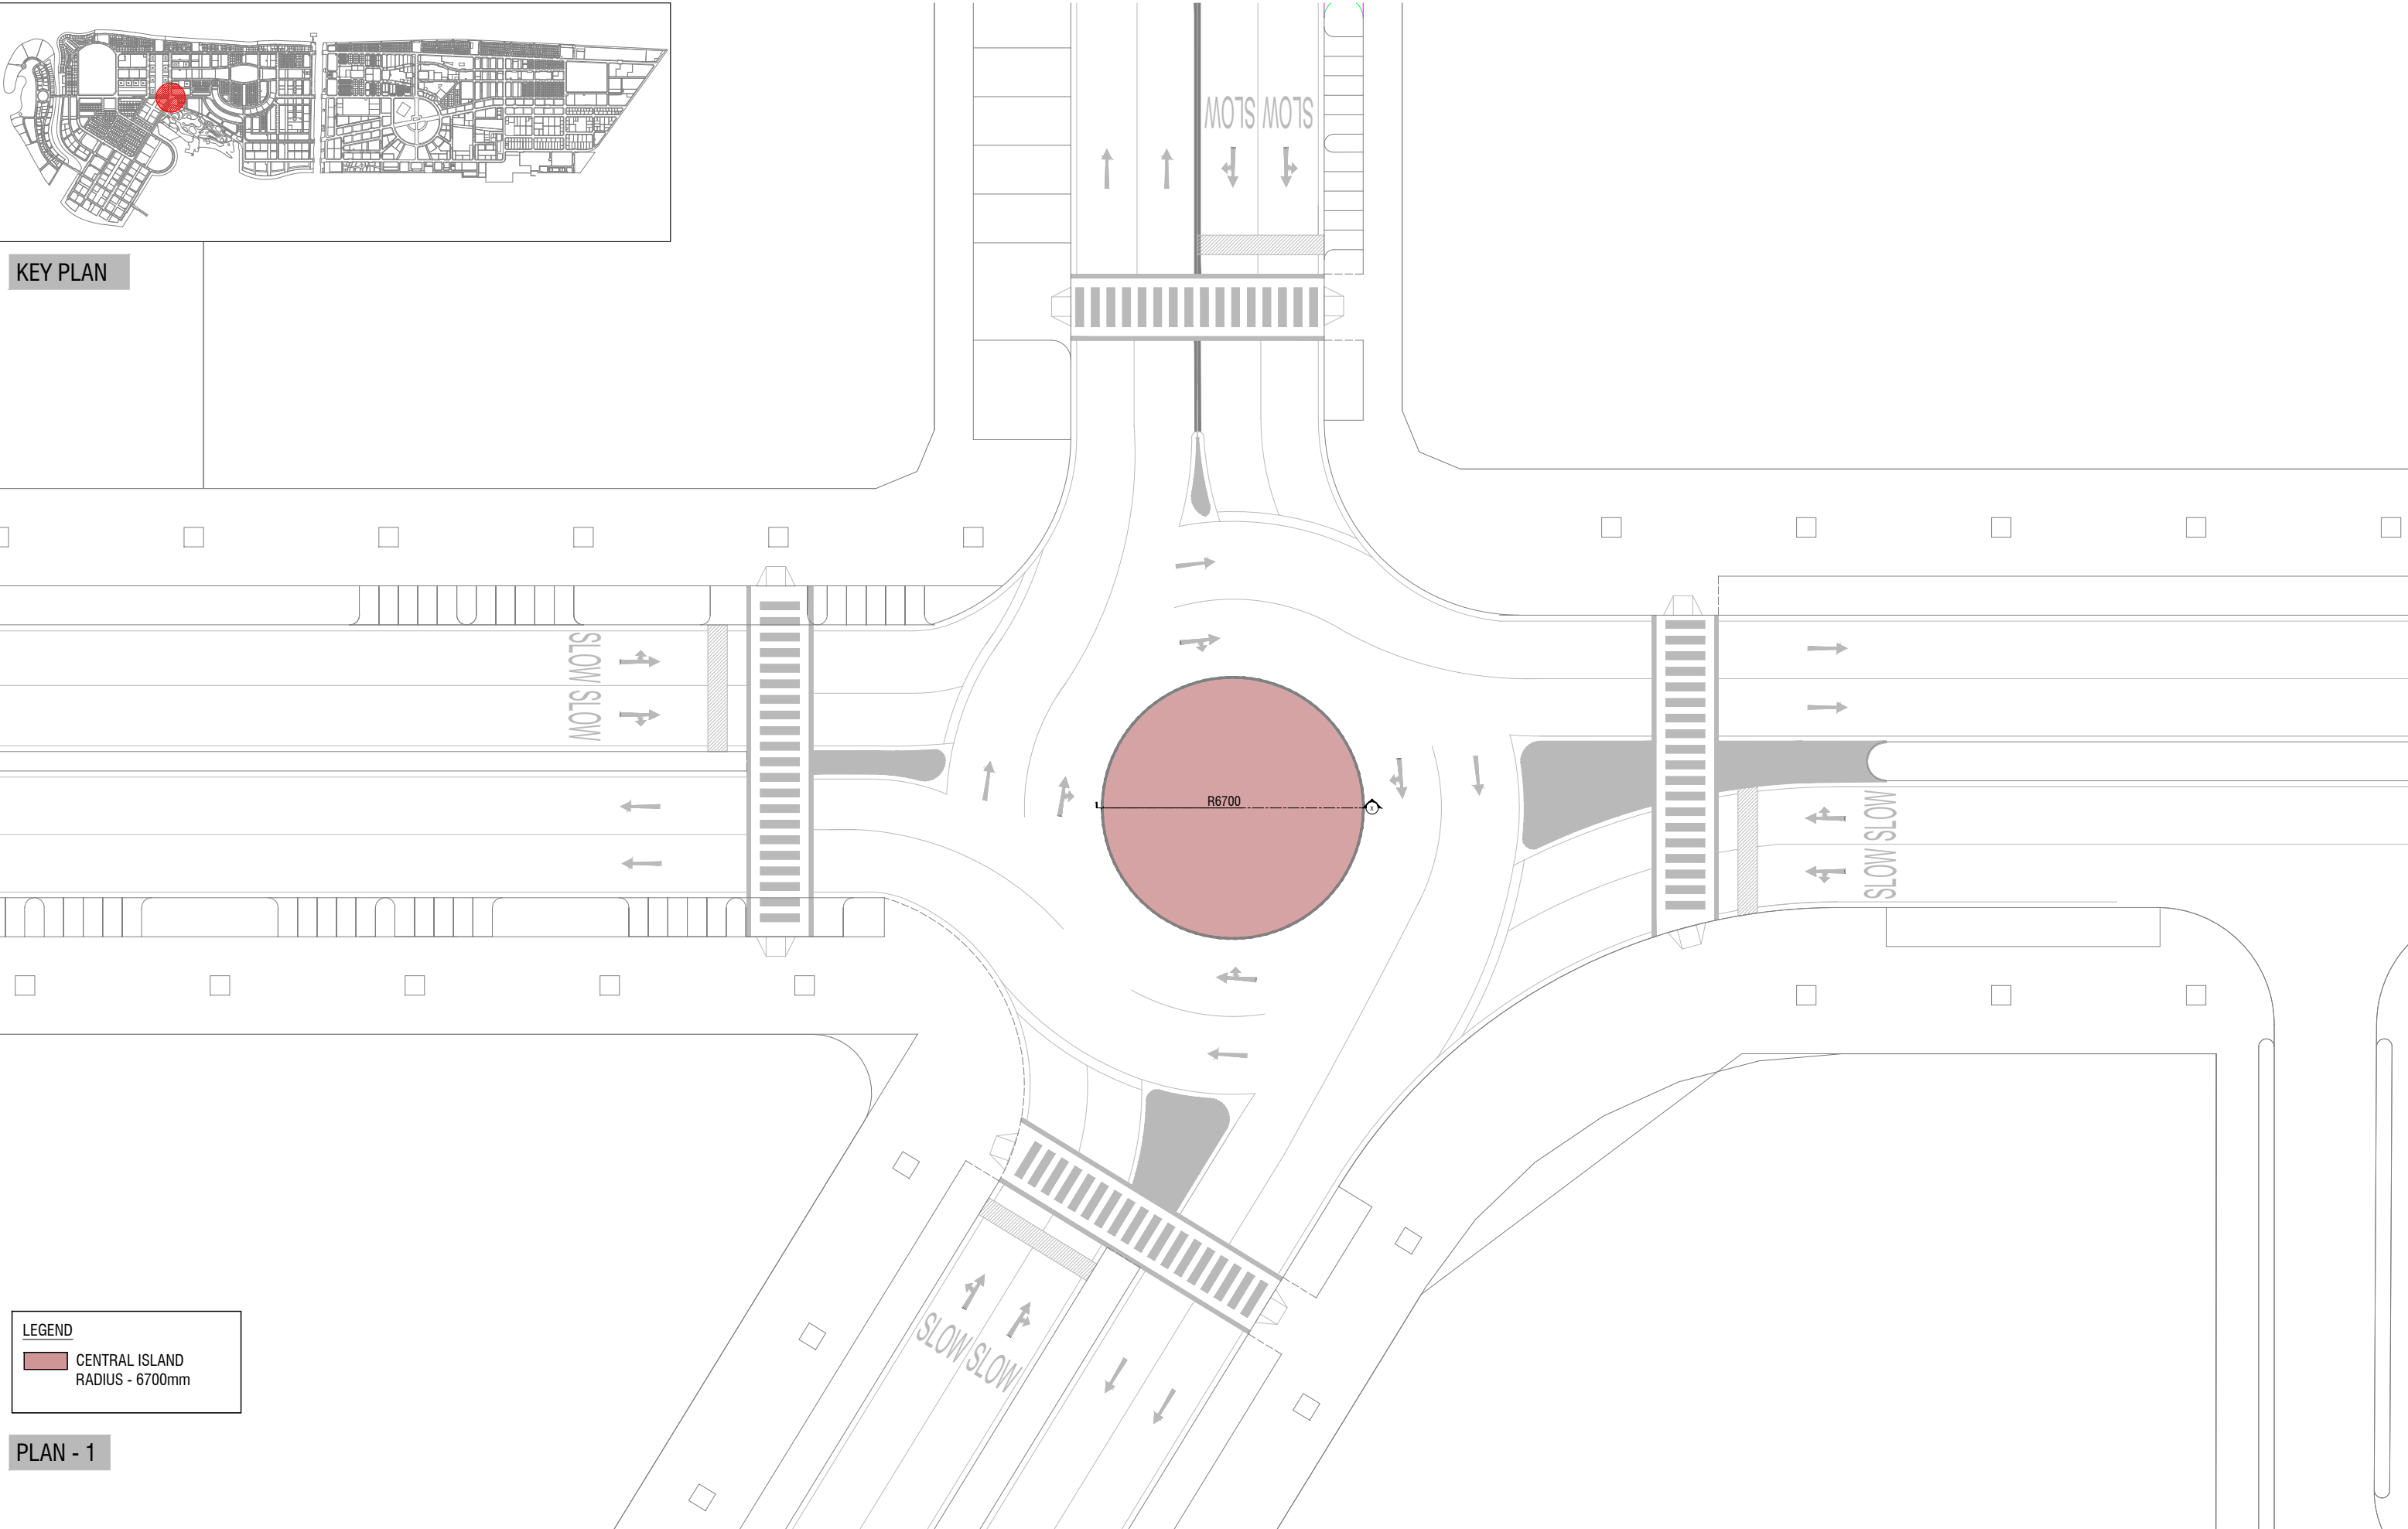

LEGEND

 CENTRAL ISLAND
RADIUS - 6700mm

PLAN - 1


| | | |
|---|----------------|--------------|
| ROUNDBABOUTS FOR MONUMENT DESIGN | | |
| Drawing Name : Plan | Drawing Stage: | Scale: N.T.S |

| | |
|-------------------------------|-------------|
| PLANNERS | |
| Drawn by: Dheena | Revised by: |
| Drawn date: 23 September 2024 | |
| Checked by: Sofwan | |


| | | |
|------------------|-----------|-------------|
| SURVEYORS | | |
| Surveyed by: | Drawn by: | Revised by: |
| Surveyed date: | | |
| Checked by: | | |



**HOUSING
DEVELOPMENT
CORPORATION**

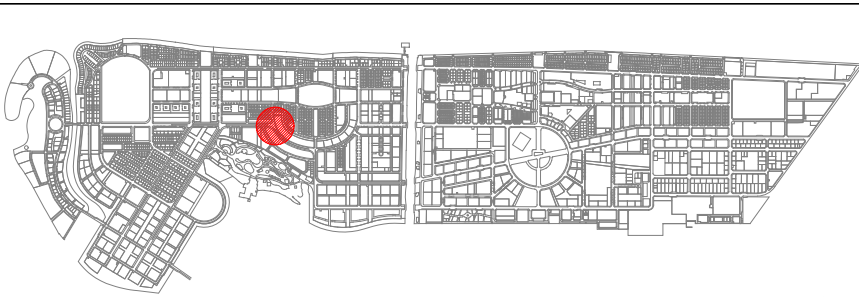

KEY PLAN

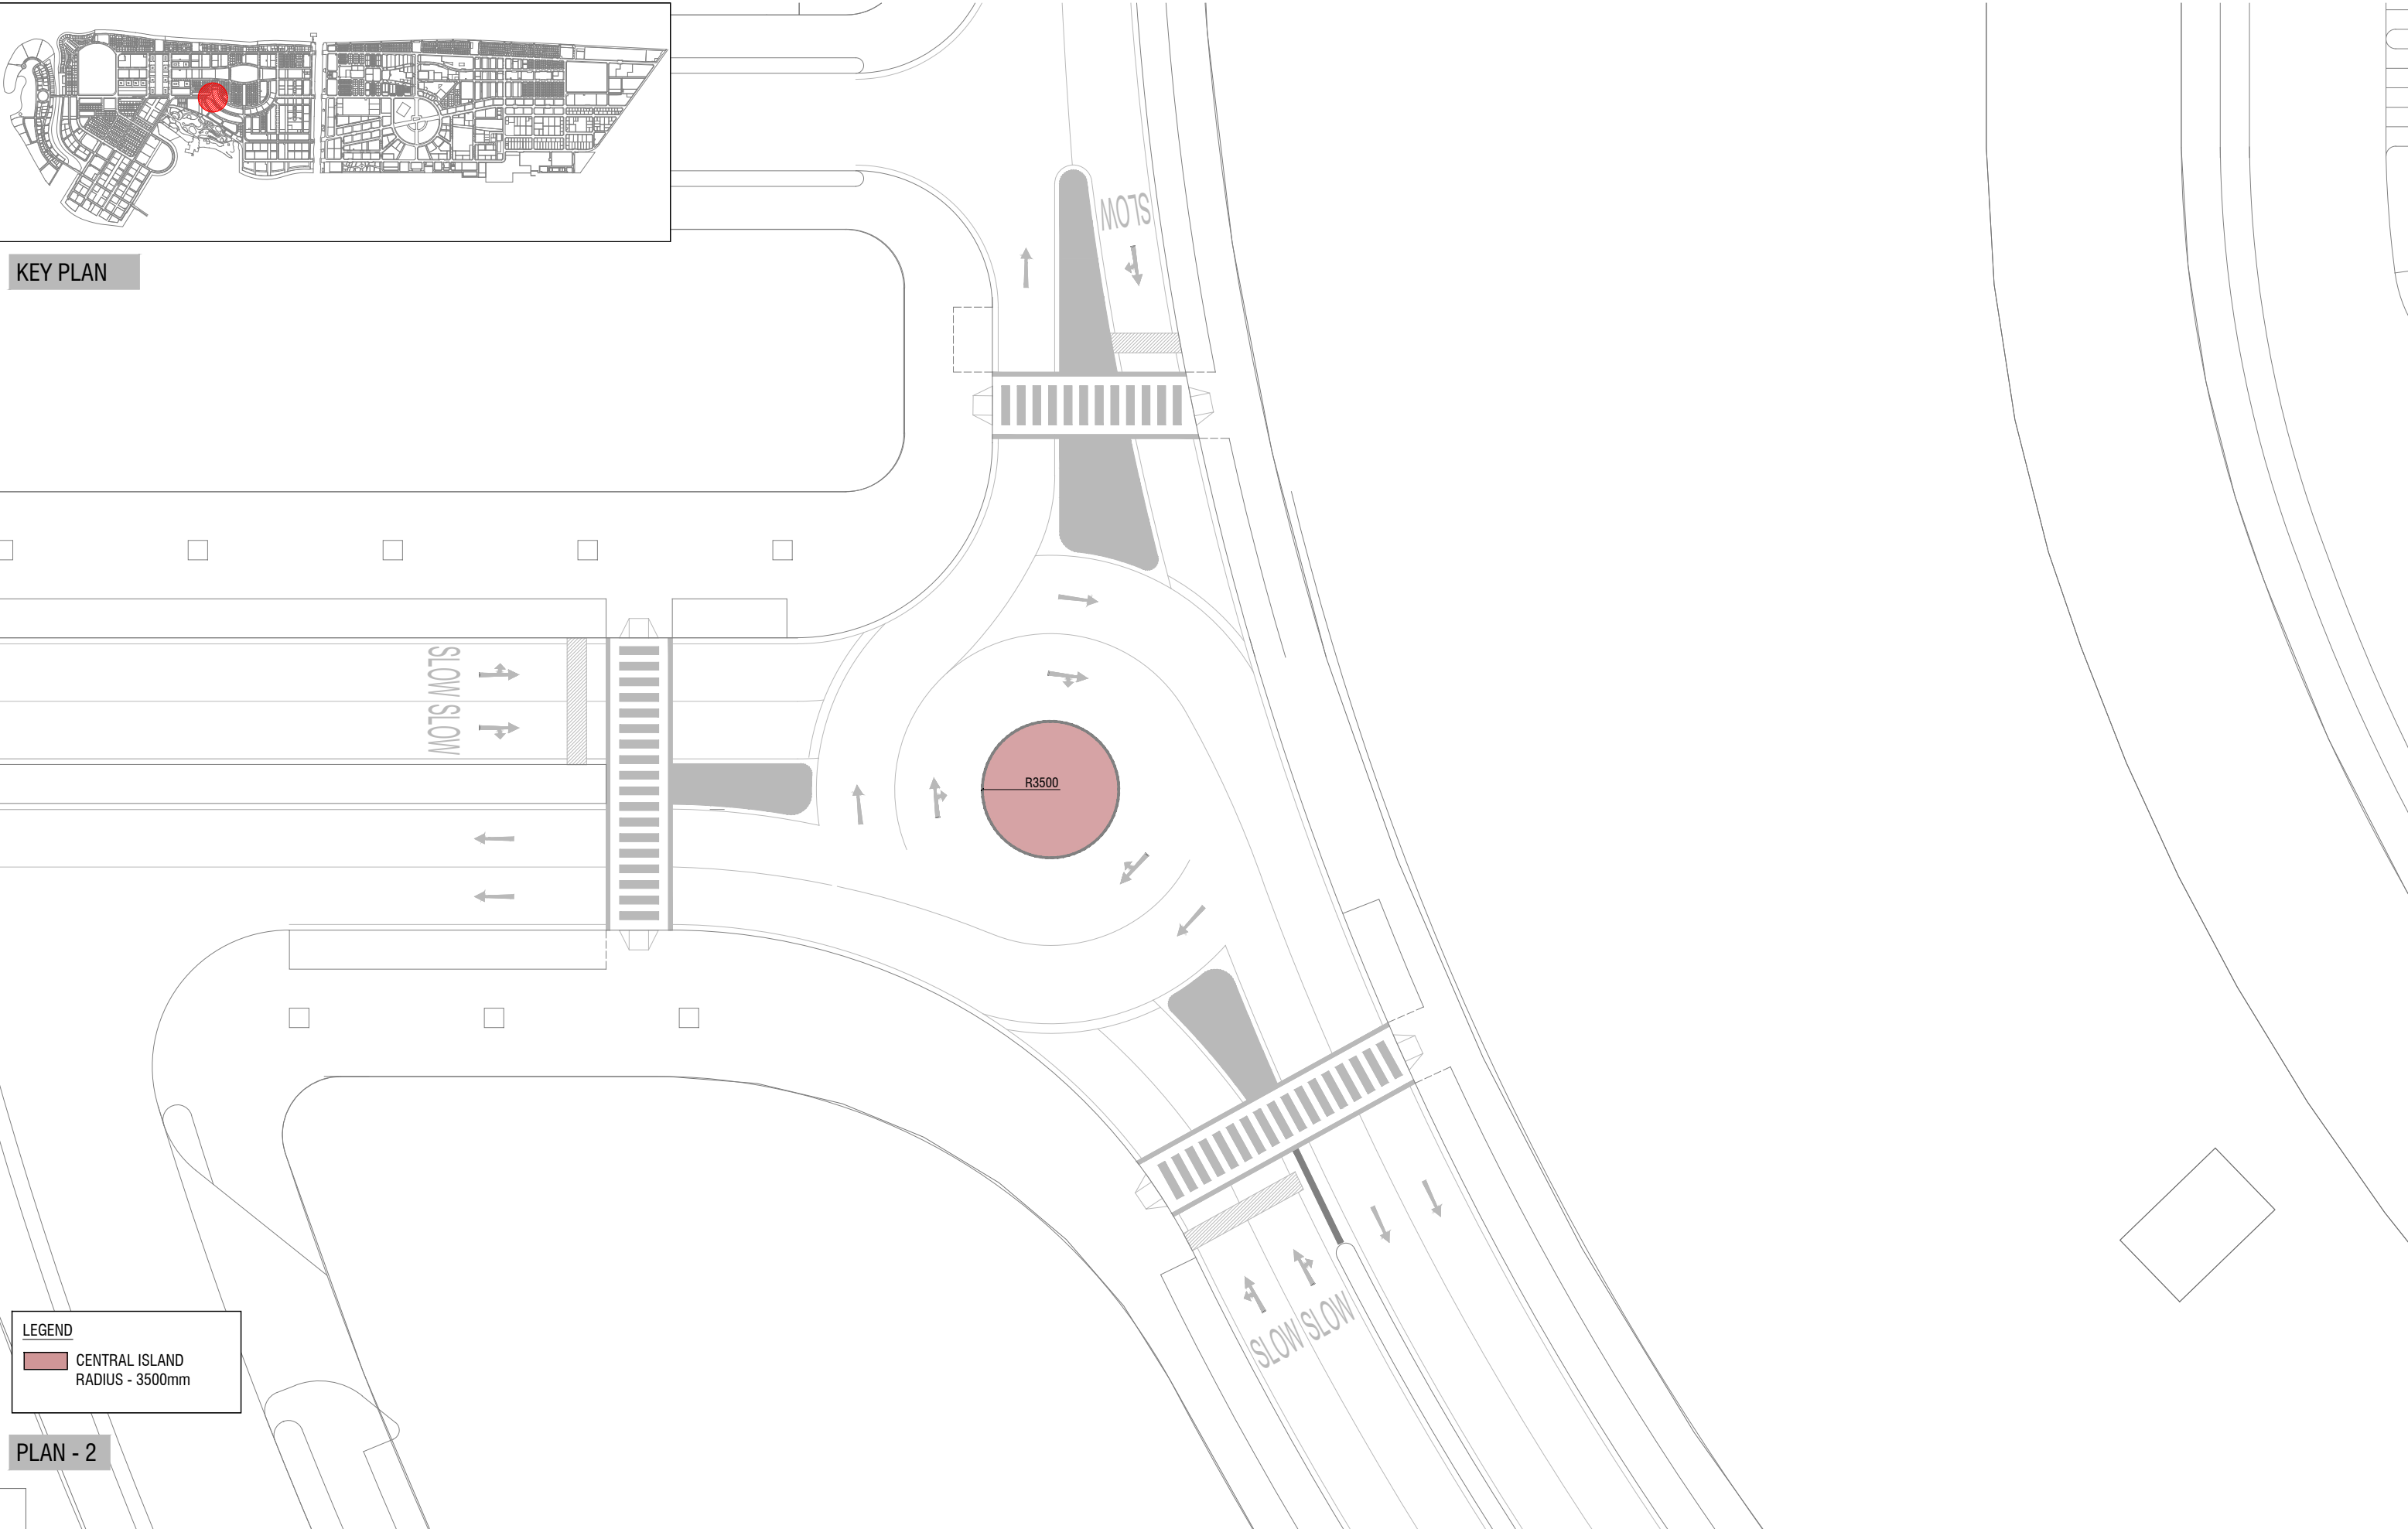

LEGEND

CENTRAL ISLAND
RADIUS - 3500mm


PLAN - 2

| | | |
|---|----------------|--------------|
| ROUNDBABOUTS FOR MONUMENT DESIGN | | |
| Drawing Name : Plan | Drawing Stage: | Scale: N.T.S |


| | |
|-------------------------------|-------------|
| PLANNERS | |
| Drawn by: Dheena | Revised by: |
| Drawn date: 23 September 2024 | |
| Checked by: Sofwan | |

| | | |
|------------------|-----------|-------------|
| SURVEYORS | | |
| Surveyed by: | Drawn by: | Revised by: |
| Surveyed date: | | |
| Checked by: | | |



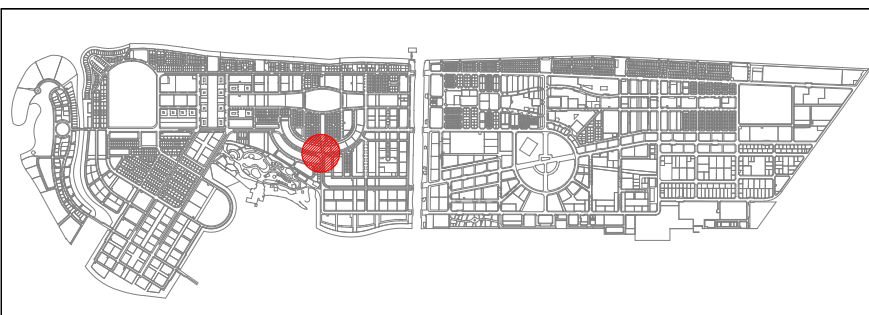

KEY PLAN

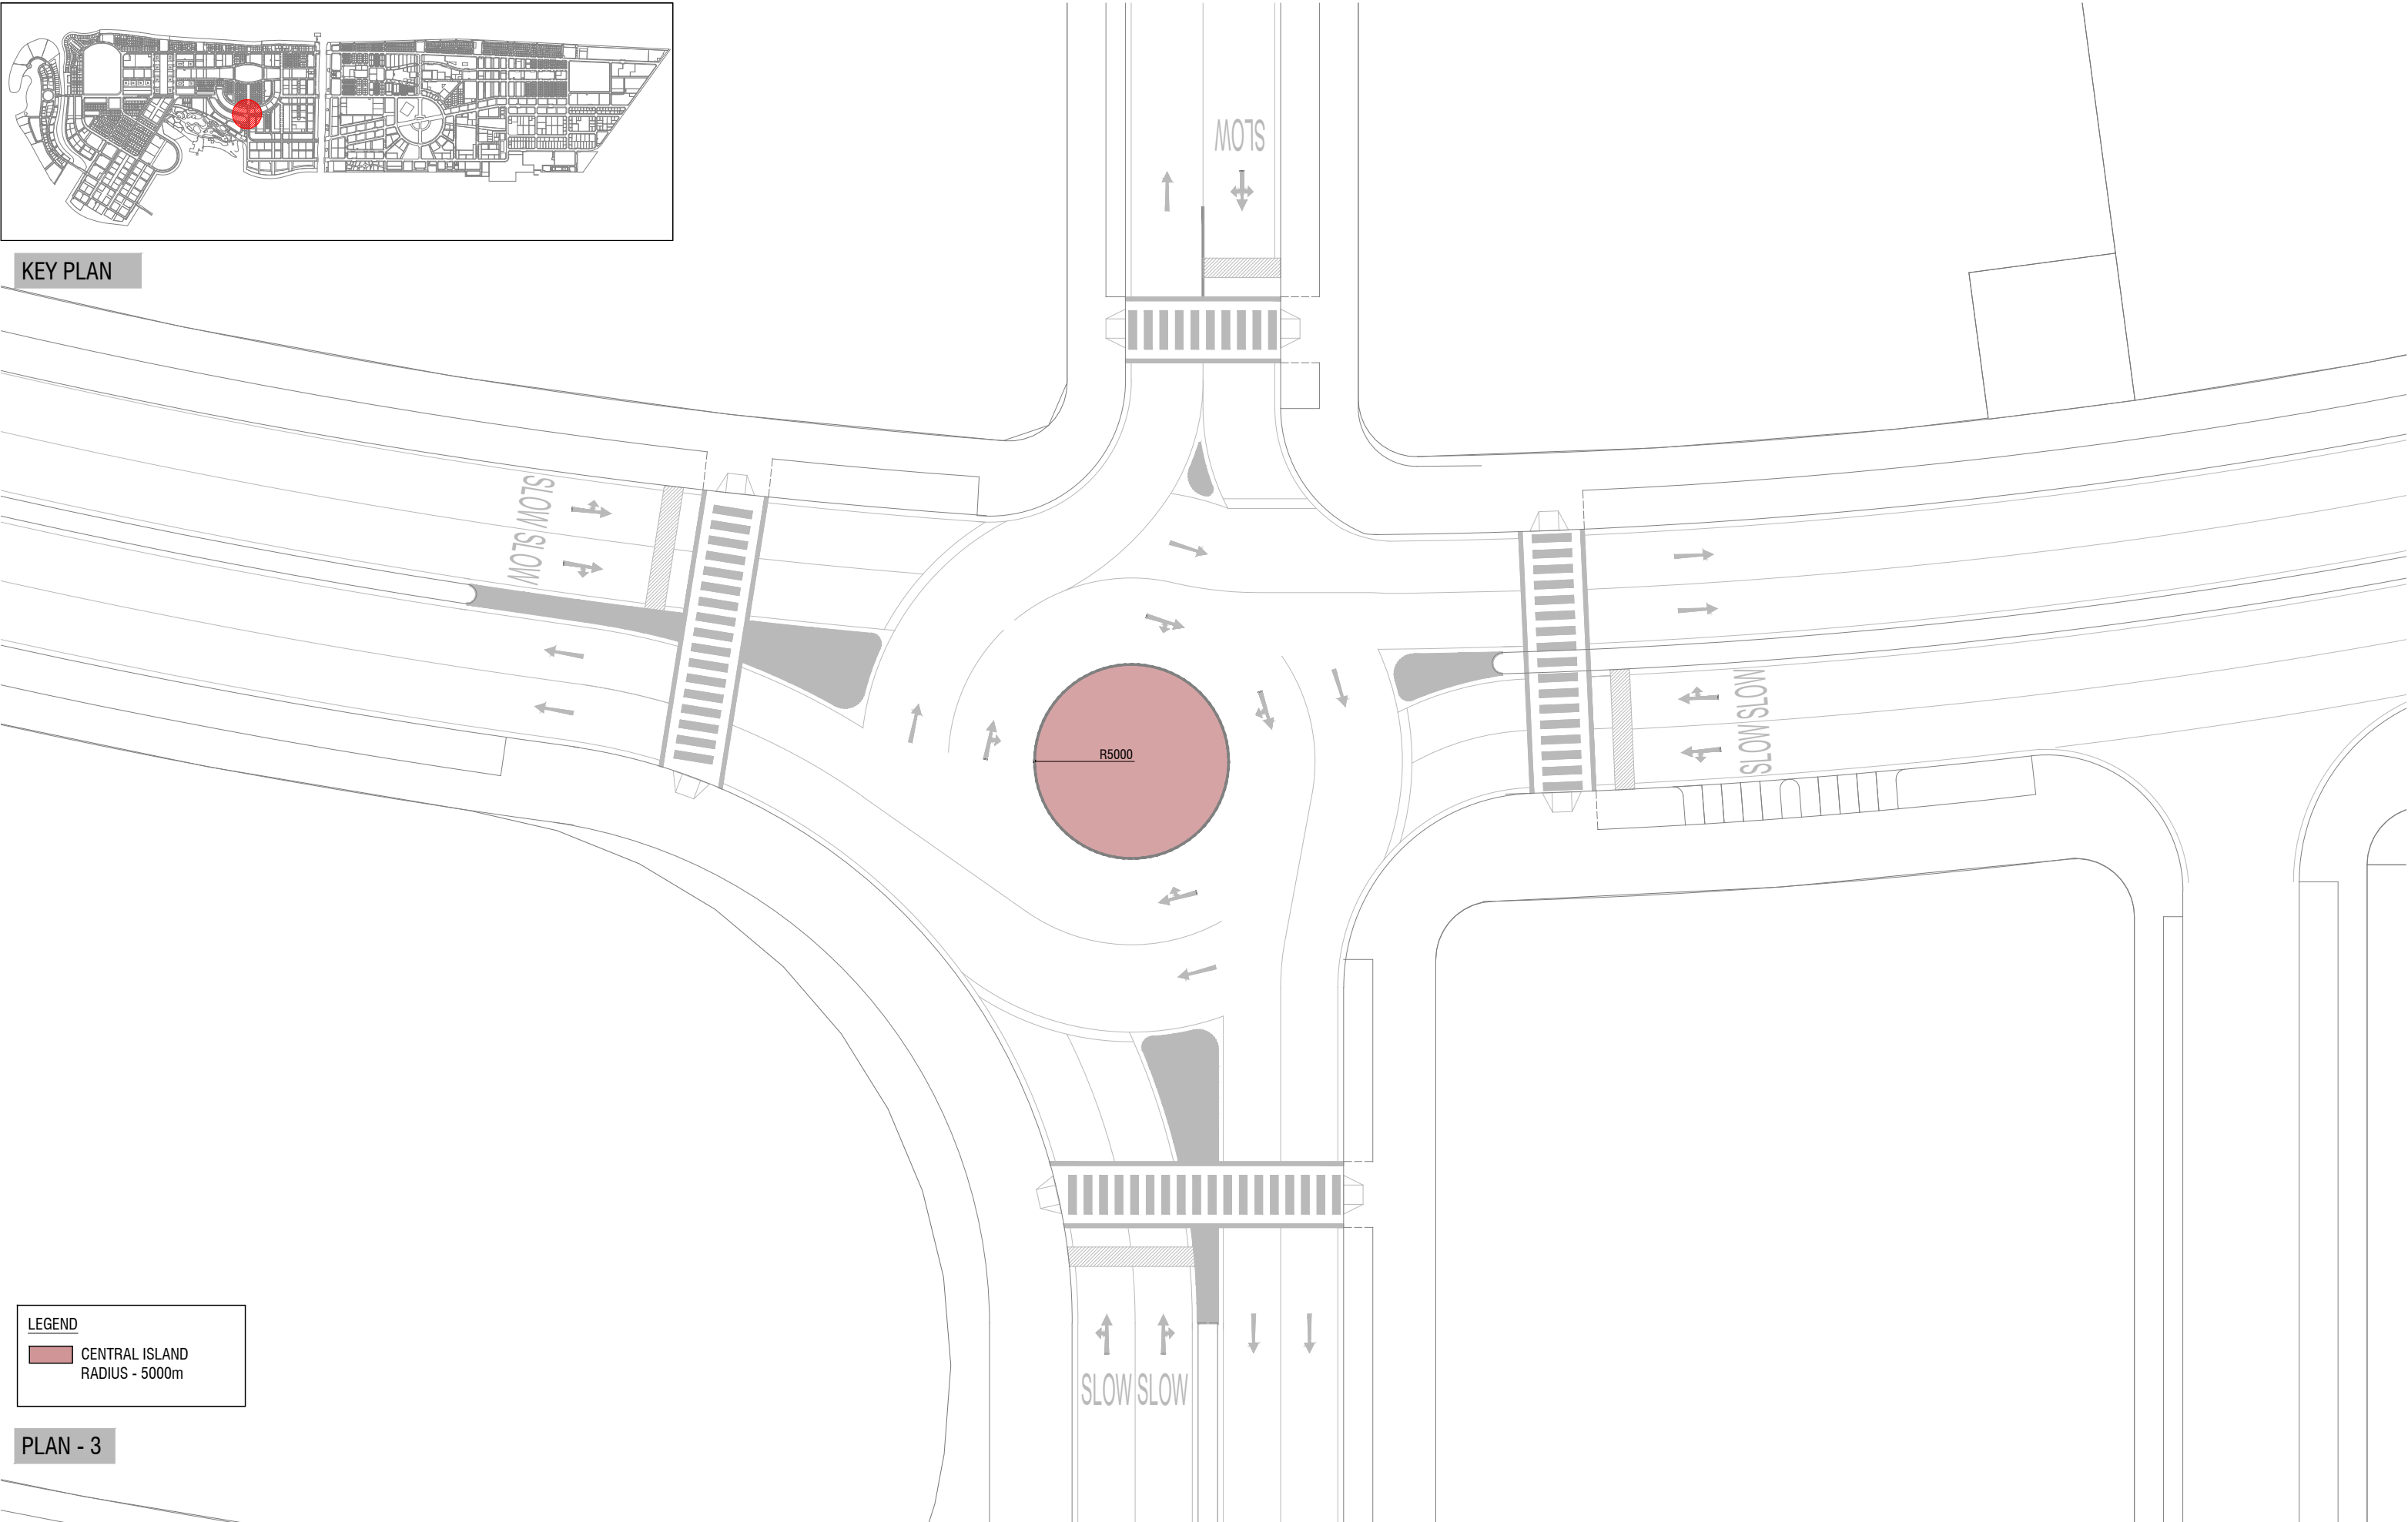

LEGEND

CENTRAL ISLAND
RADIUS - 5000m


PLAN - 3

| | | |
|---|----------------|--------------|
| ROUNDBABOUTS FOR MONUMENT DESIGN | | |
| Drawing Name : Plan | Drawing Stage: | Scale: N.T.S |


| | |
|-------------------------------|-------------|
| PLANNERS | |
| Drawn by: Dheena | Revised by: |
| Drawn date: 23 September 2024 | |
| Checked by: Sofwan | |

| | | |
|------------------|-----------|-------------|
| SURVEYORS | | |
| Surveyed by: | Drawn by: | Revised by: |
| Surveyed date: | | |
| Checked by: | | |

**HOUSING
DEVELOPMENT
CORPORATION**

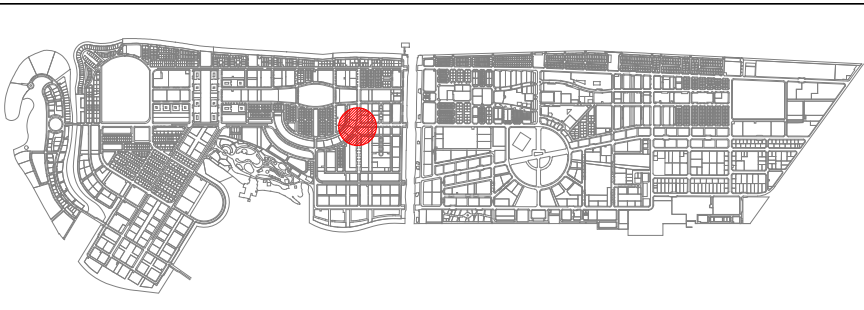

KEY PLAN

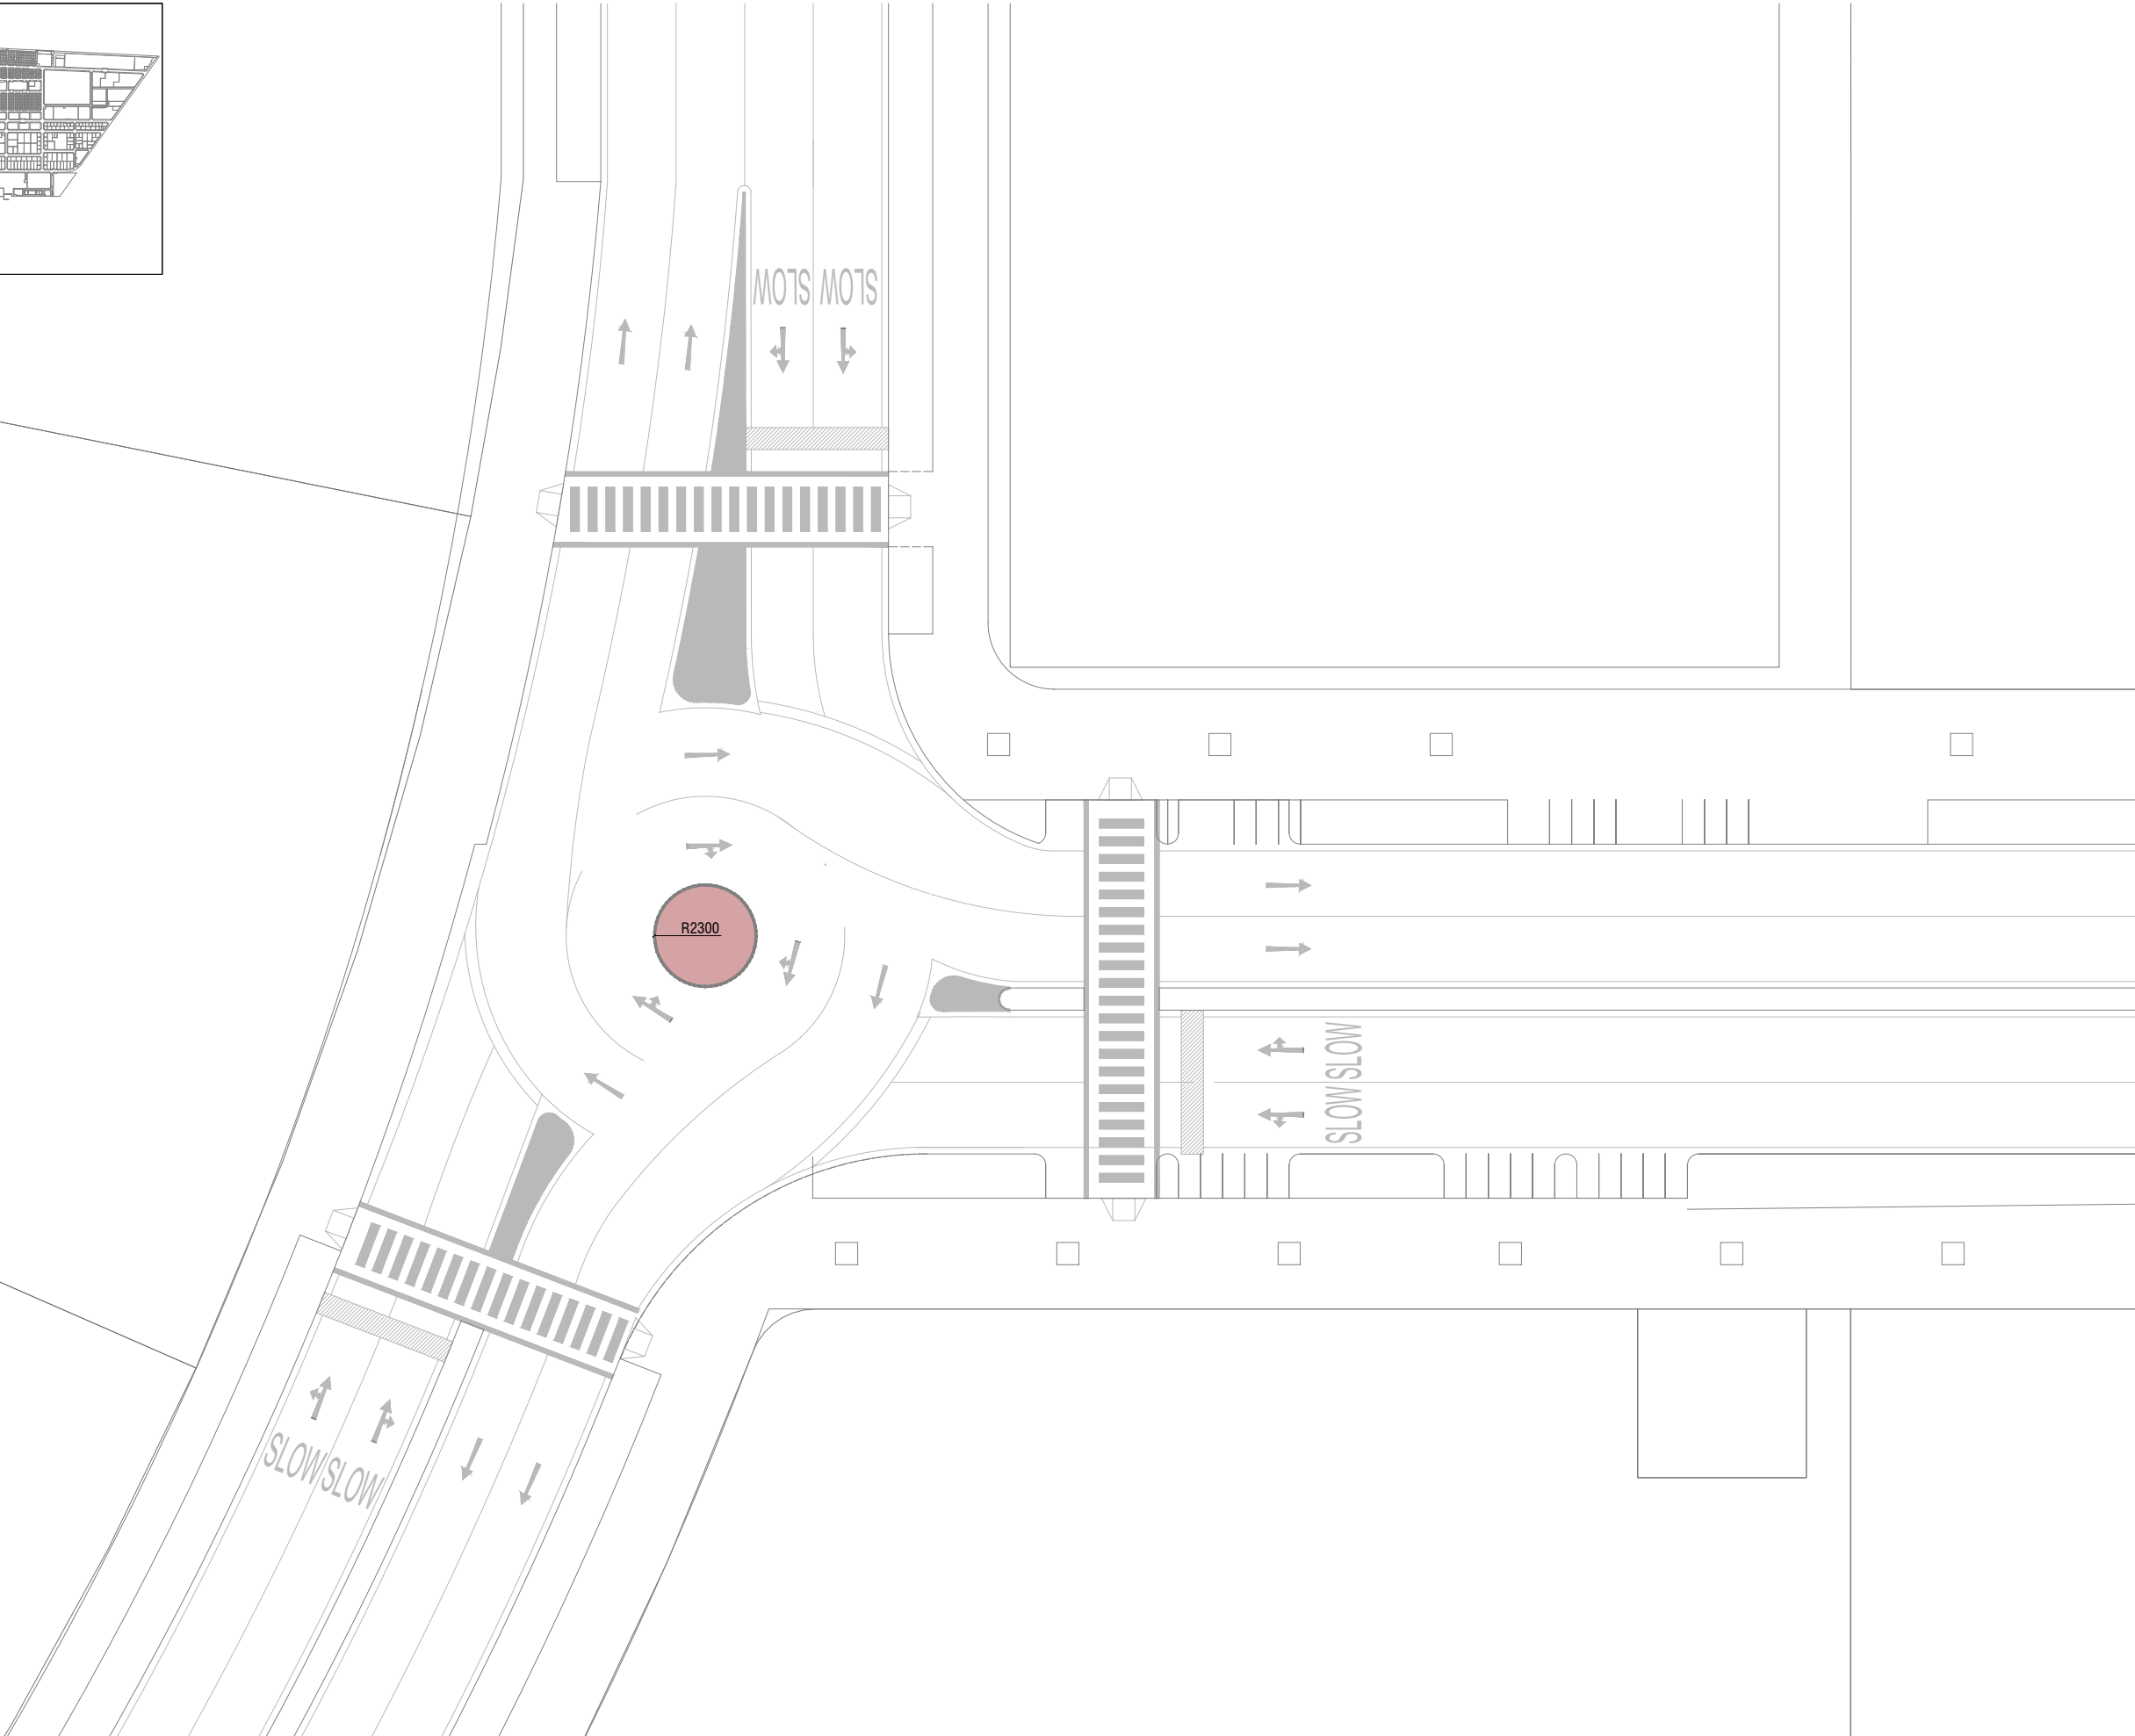

LEGEND


CENTRAL ISLAND
RADIUS - 2300m

PLAN - 4

| | | |
|---|----------------|--------------|
| ROUNDBABOUTS FOR MONUMENT DESIGN | | |
| Drawing Name : Plan | Drawing Stage: | Scale: N.T.S |


| | |
|-------------------------------|-------------|
| PLANNERS | |
| Drawn by: | Revised by: |
| Drawn date: 23 September 2024 | |
| Checked by: | |

| | | |
|------------------|-----------|-------------|
| SURVEYORS | | |
| Surveyed by: | Drawn by: | Revised by: |
| Surveyed date: | | |
| Checked by: | | |

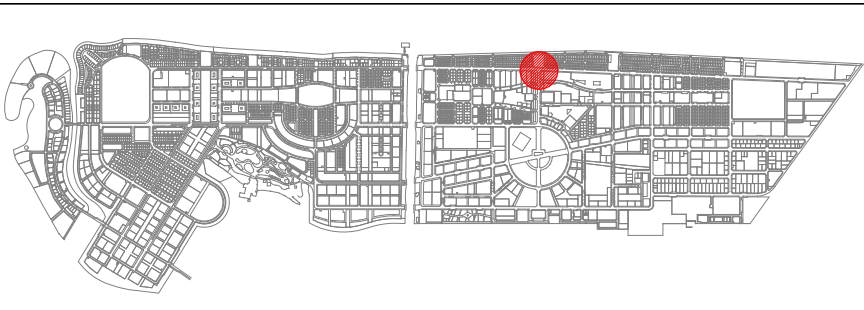

KEY PLAN

SS - 30
 AREA=45 sqm
 484.37 sqft

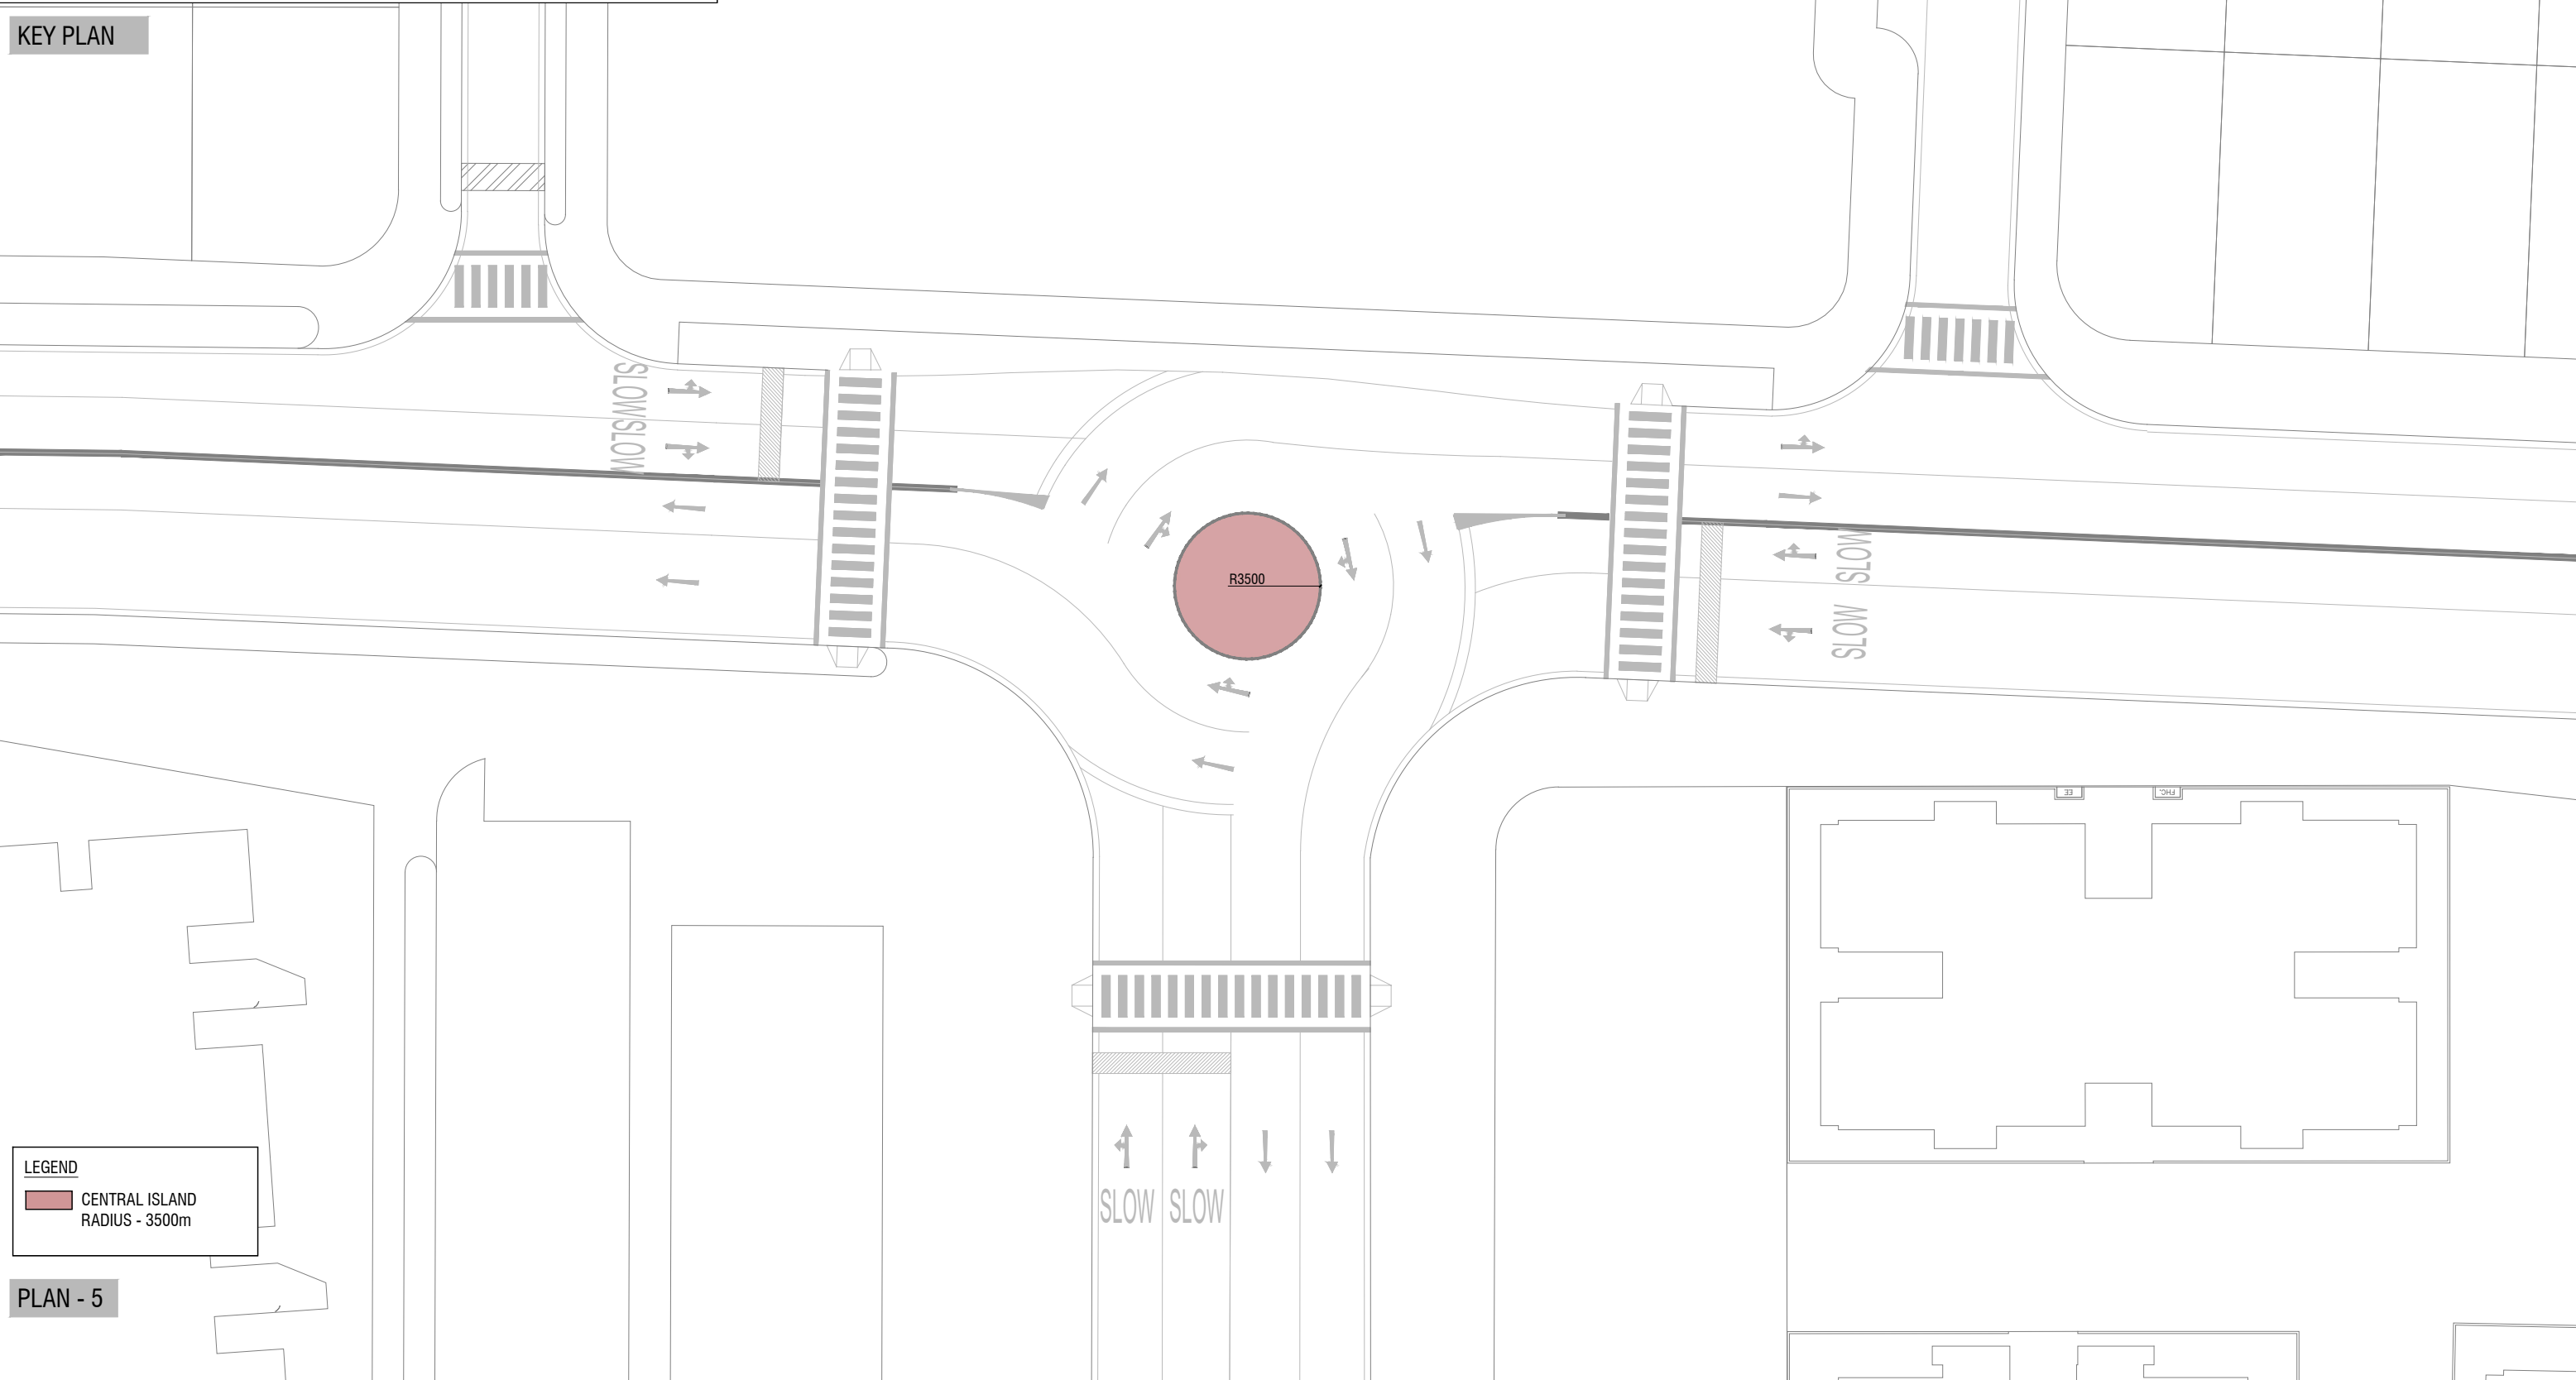

LEGEND
 CENTRAL ISLAND
 RADIUS - 3500m


PLAN - 5

| | | |
|---|----------------|--------------|
| ROUNDBABOUTS FOR MONUMENT DESIGN | | |
| Drawing Name : Plan | Drawing Stage: | Scale: N.T.S |


| | |
|-------------------------------|-------------|
| PLANNERS | |
| Drawn by: Dheena | Revised by: |
| Drawn date: 23 September 2024 | |
| Checked by: Sofwan | |

| | | |
|------------------|-----------|-------------|
| SURVEYORS | | |
| Surveyed by: | Drawn by: | Revised by: |
| Surveyed date: | | |
| Checked by: | | |



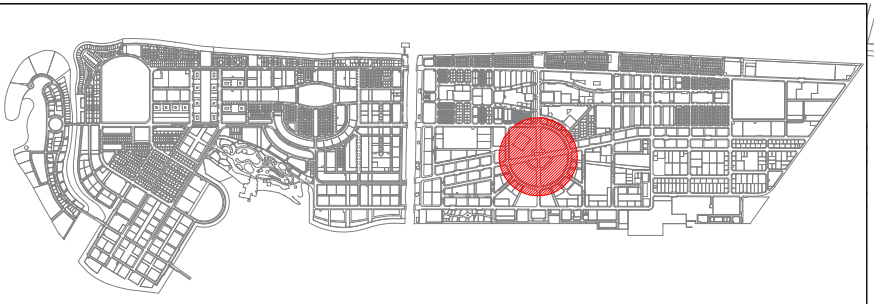

KEY PLAN

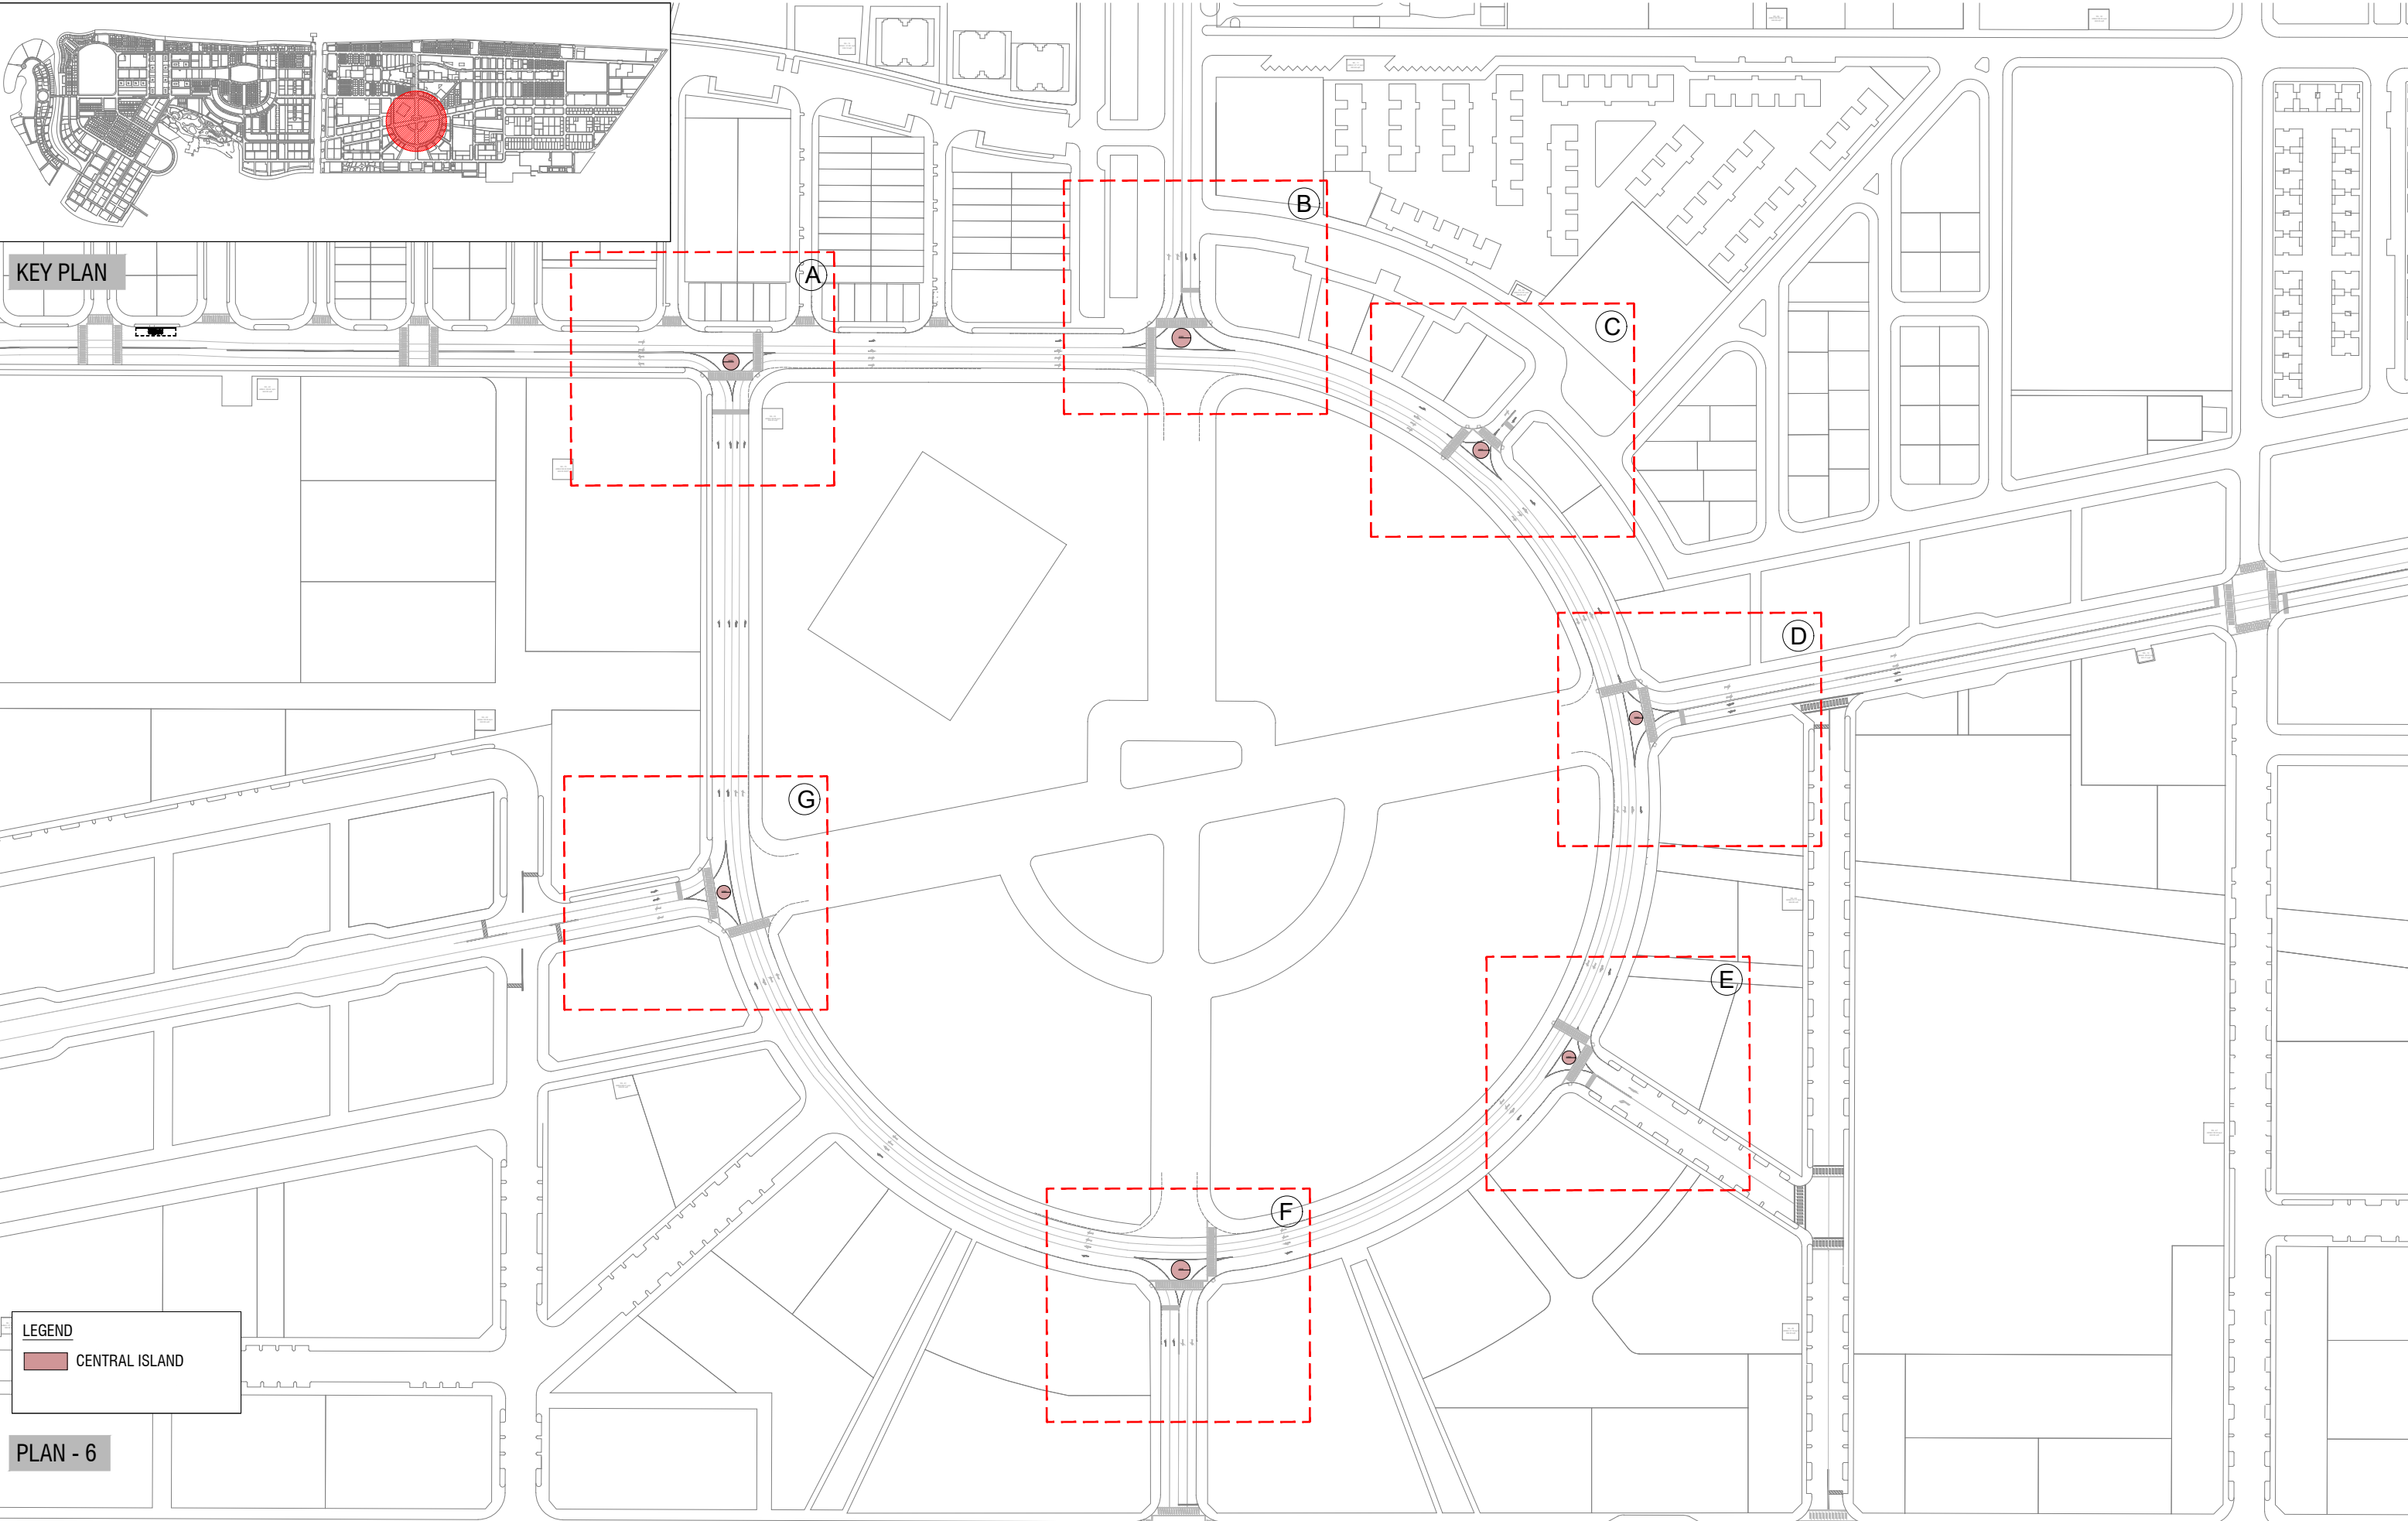

LEGEND
 CENTRAL ISLAND


PLAN - 6

| | | |
|---|----------------|--------------|
| ROUNDBABOUTS FOR MONUMENT DESIGN | | |
| Drawing Name : Plan | Drawing Stage: | Scale: N.T.S |

| | |
|-------------------------------|-------------|
| PLANNERS | |
| Drawn by: Dheena | Revised by: |
| Drawn date: 23 September 2024 | |
| Checked by: Sofwan | |

| | | |
|------------------|-----------|-------------|
| SURVEYORS | | |
| Surveyed by: | Drawn by: | Revised by: |
| Surveyed date: | | |
| Checked by: | | |



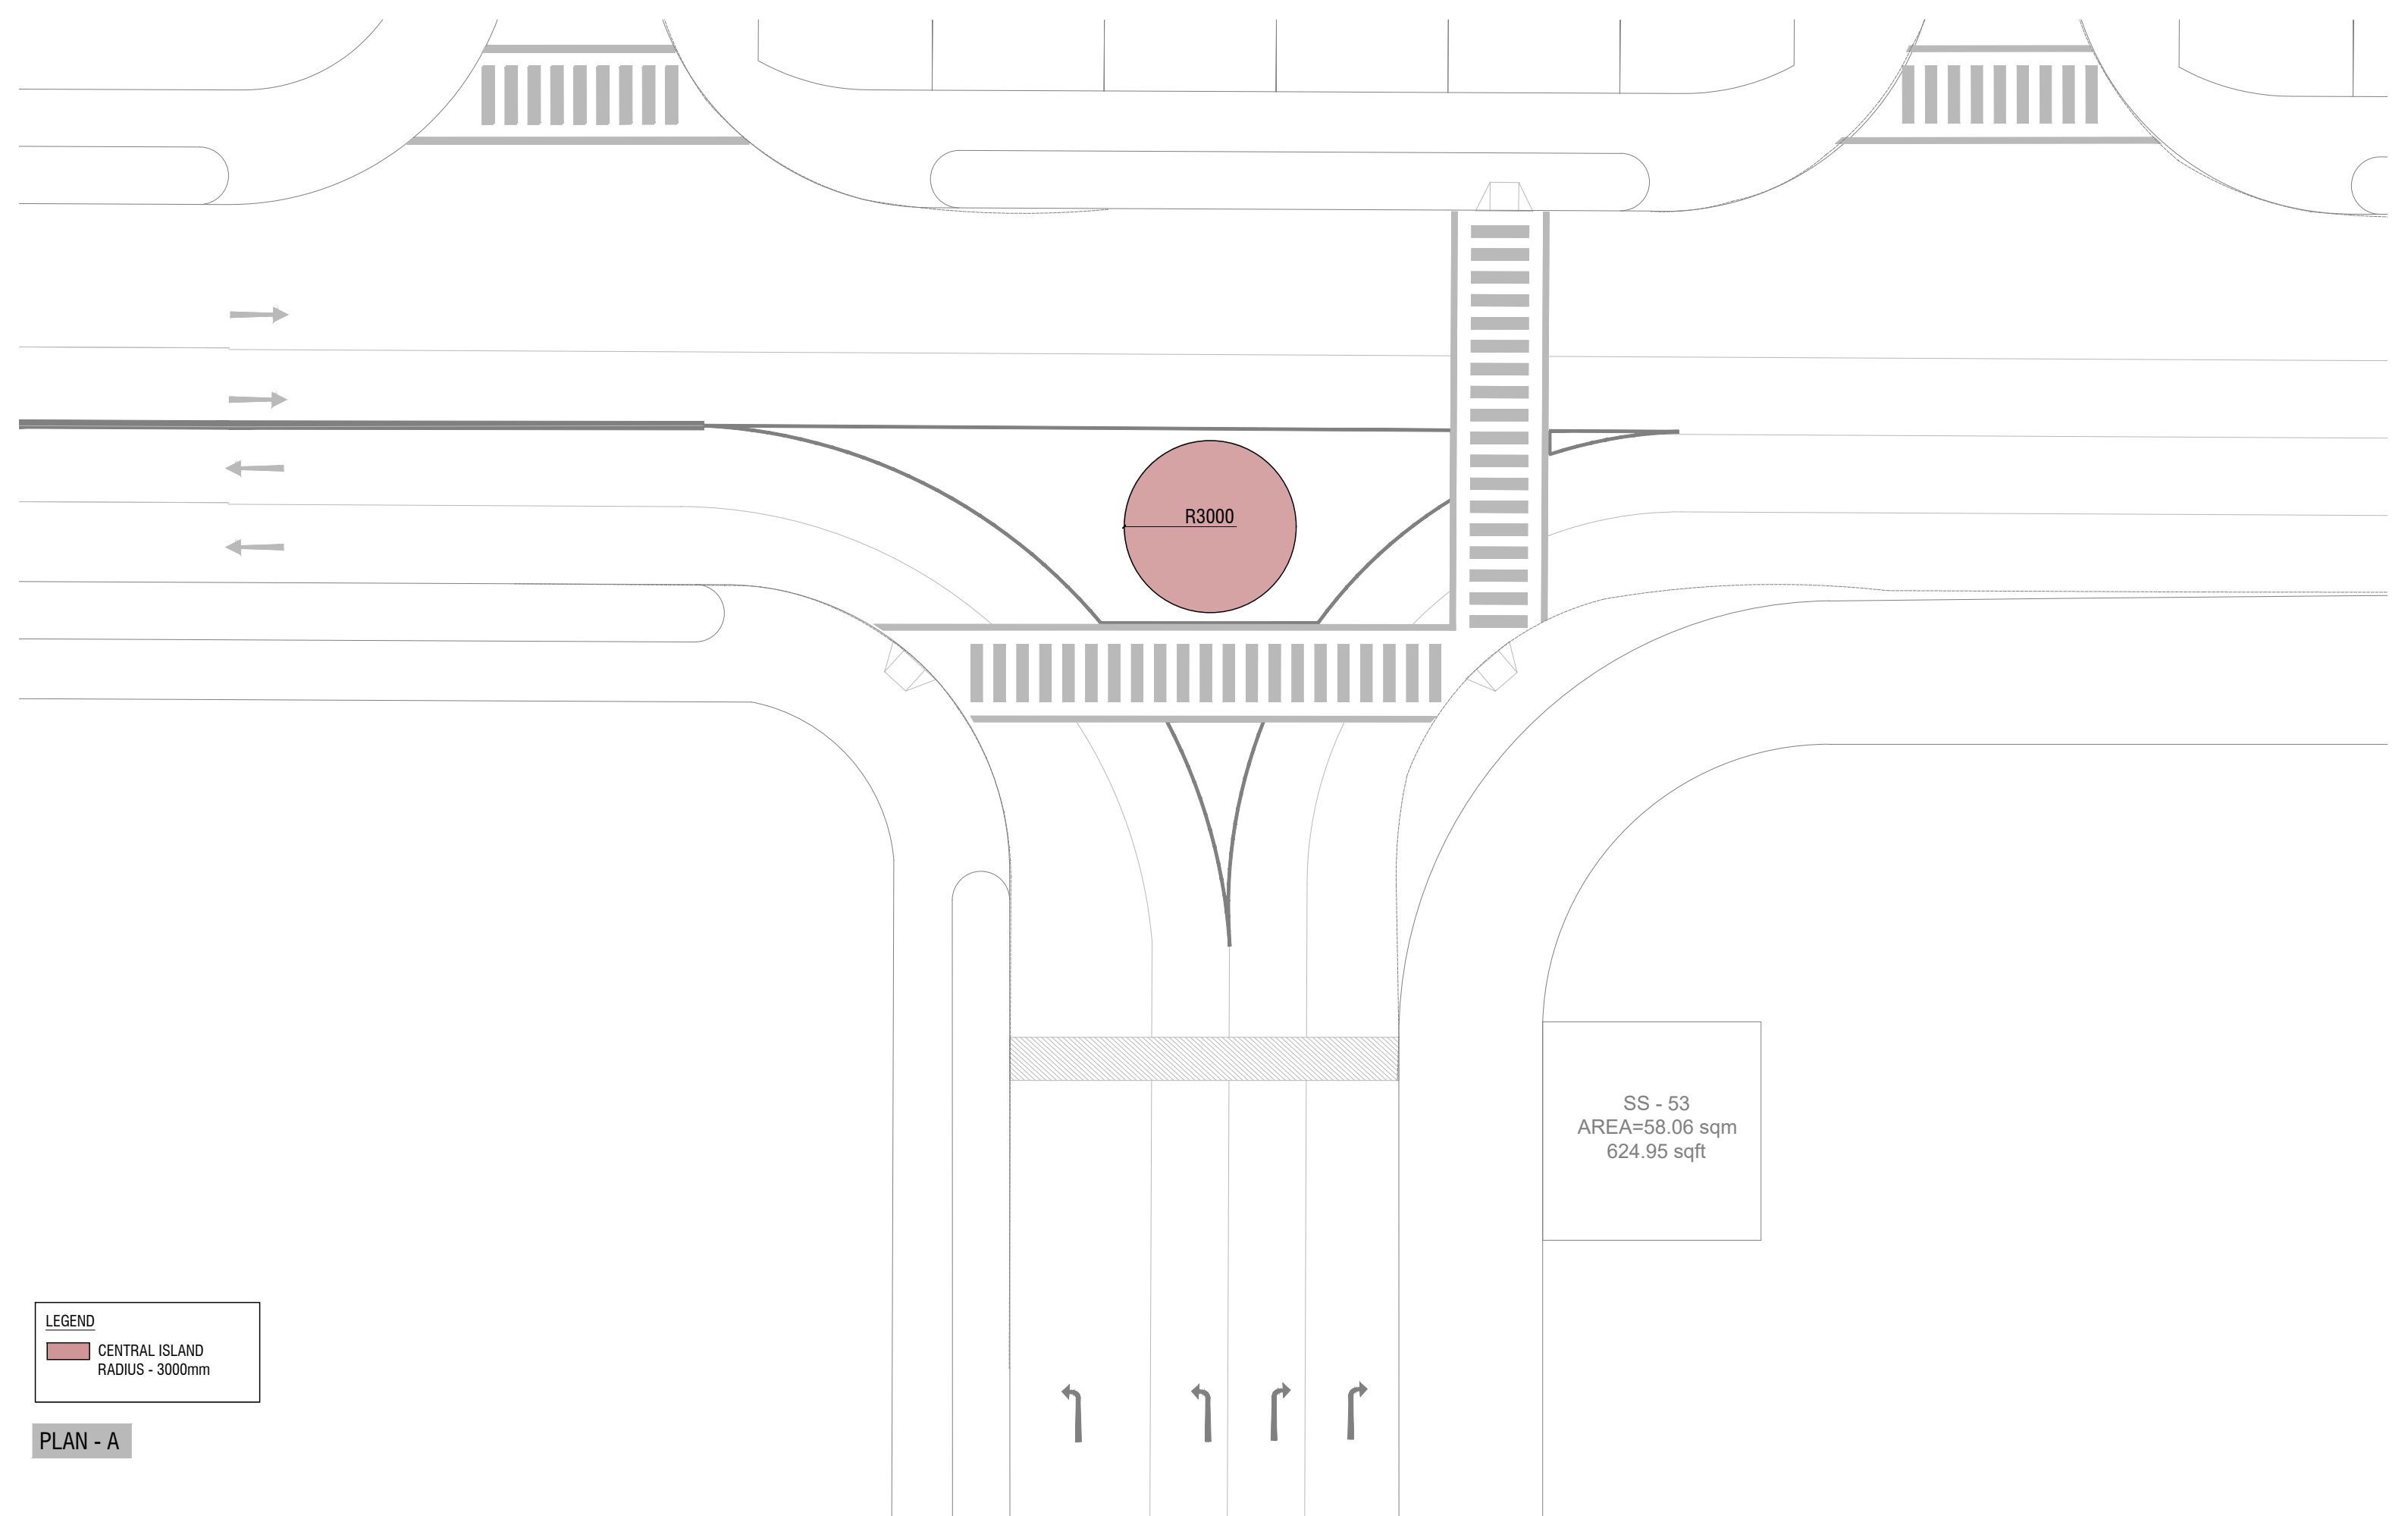

LEGEND
 CENTRAL ISLAND
 RADIUS - 3000mm


PLAN - A


| | | |
|---|----------------|--------------|
| ROUNDBABOUTS FOR MONUMENT DESIGN | | |
| Drawing Name : Plan | Drawing Stage: | Scale: N.T.S |

| | |
|-------------------------------|-------------|
| PLANNERS | |
| Drawn by: Dheena | Revised by: |
| Drawn date: 23 September 2024 | |
| Checked by: Sofwan | |


 



| | | |
|------------------|-----------|-------------|
| SURVEYORS | | |
| Surveyed by: | Drawn by: | Revised by: |
| Surveyed date: | | |
| Checked by: | | |

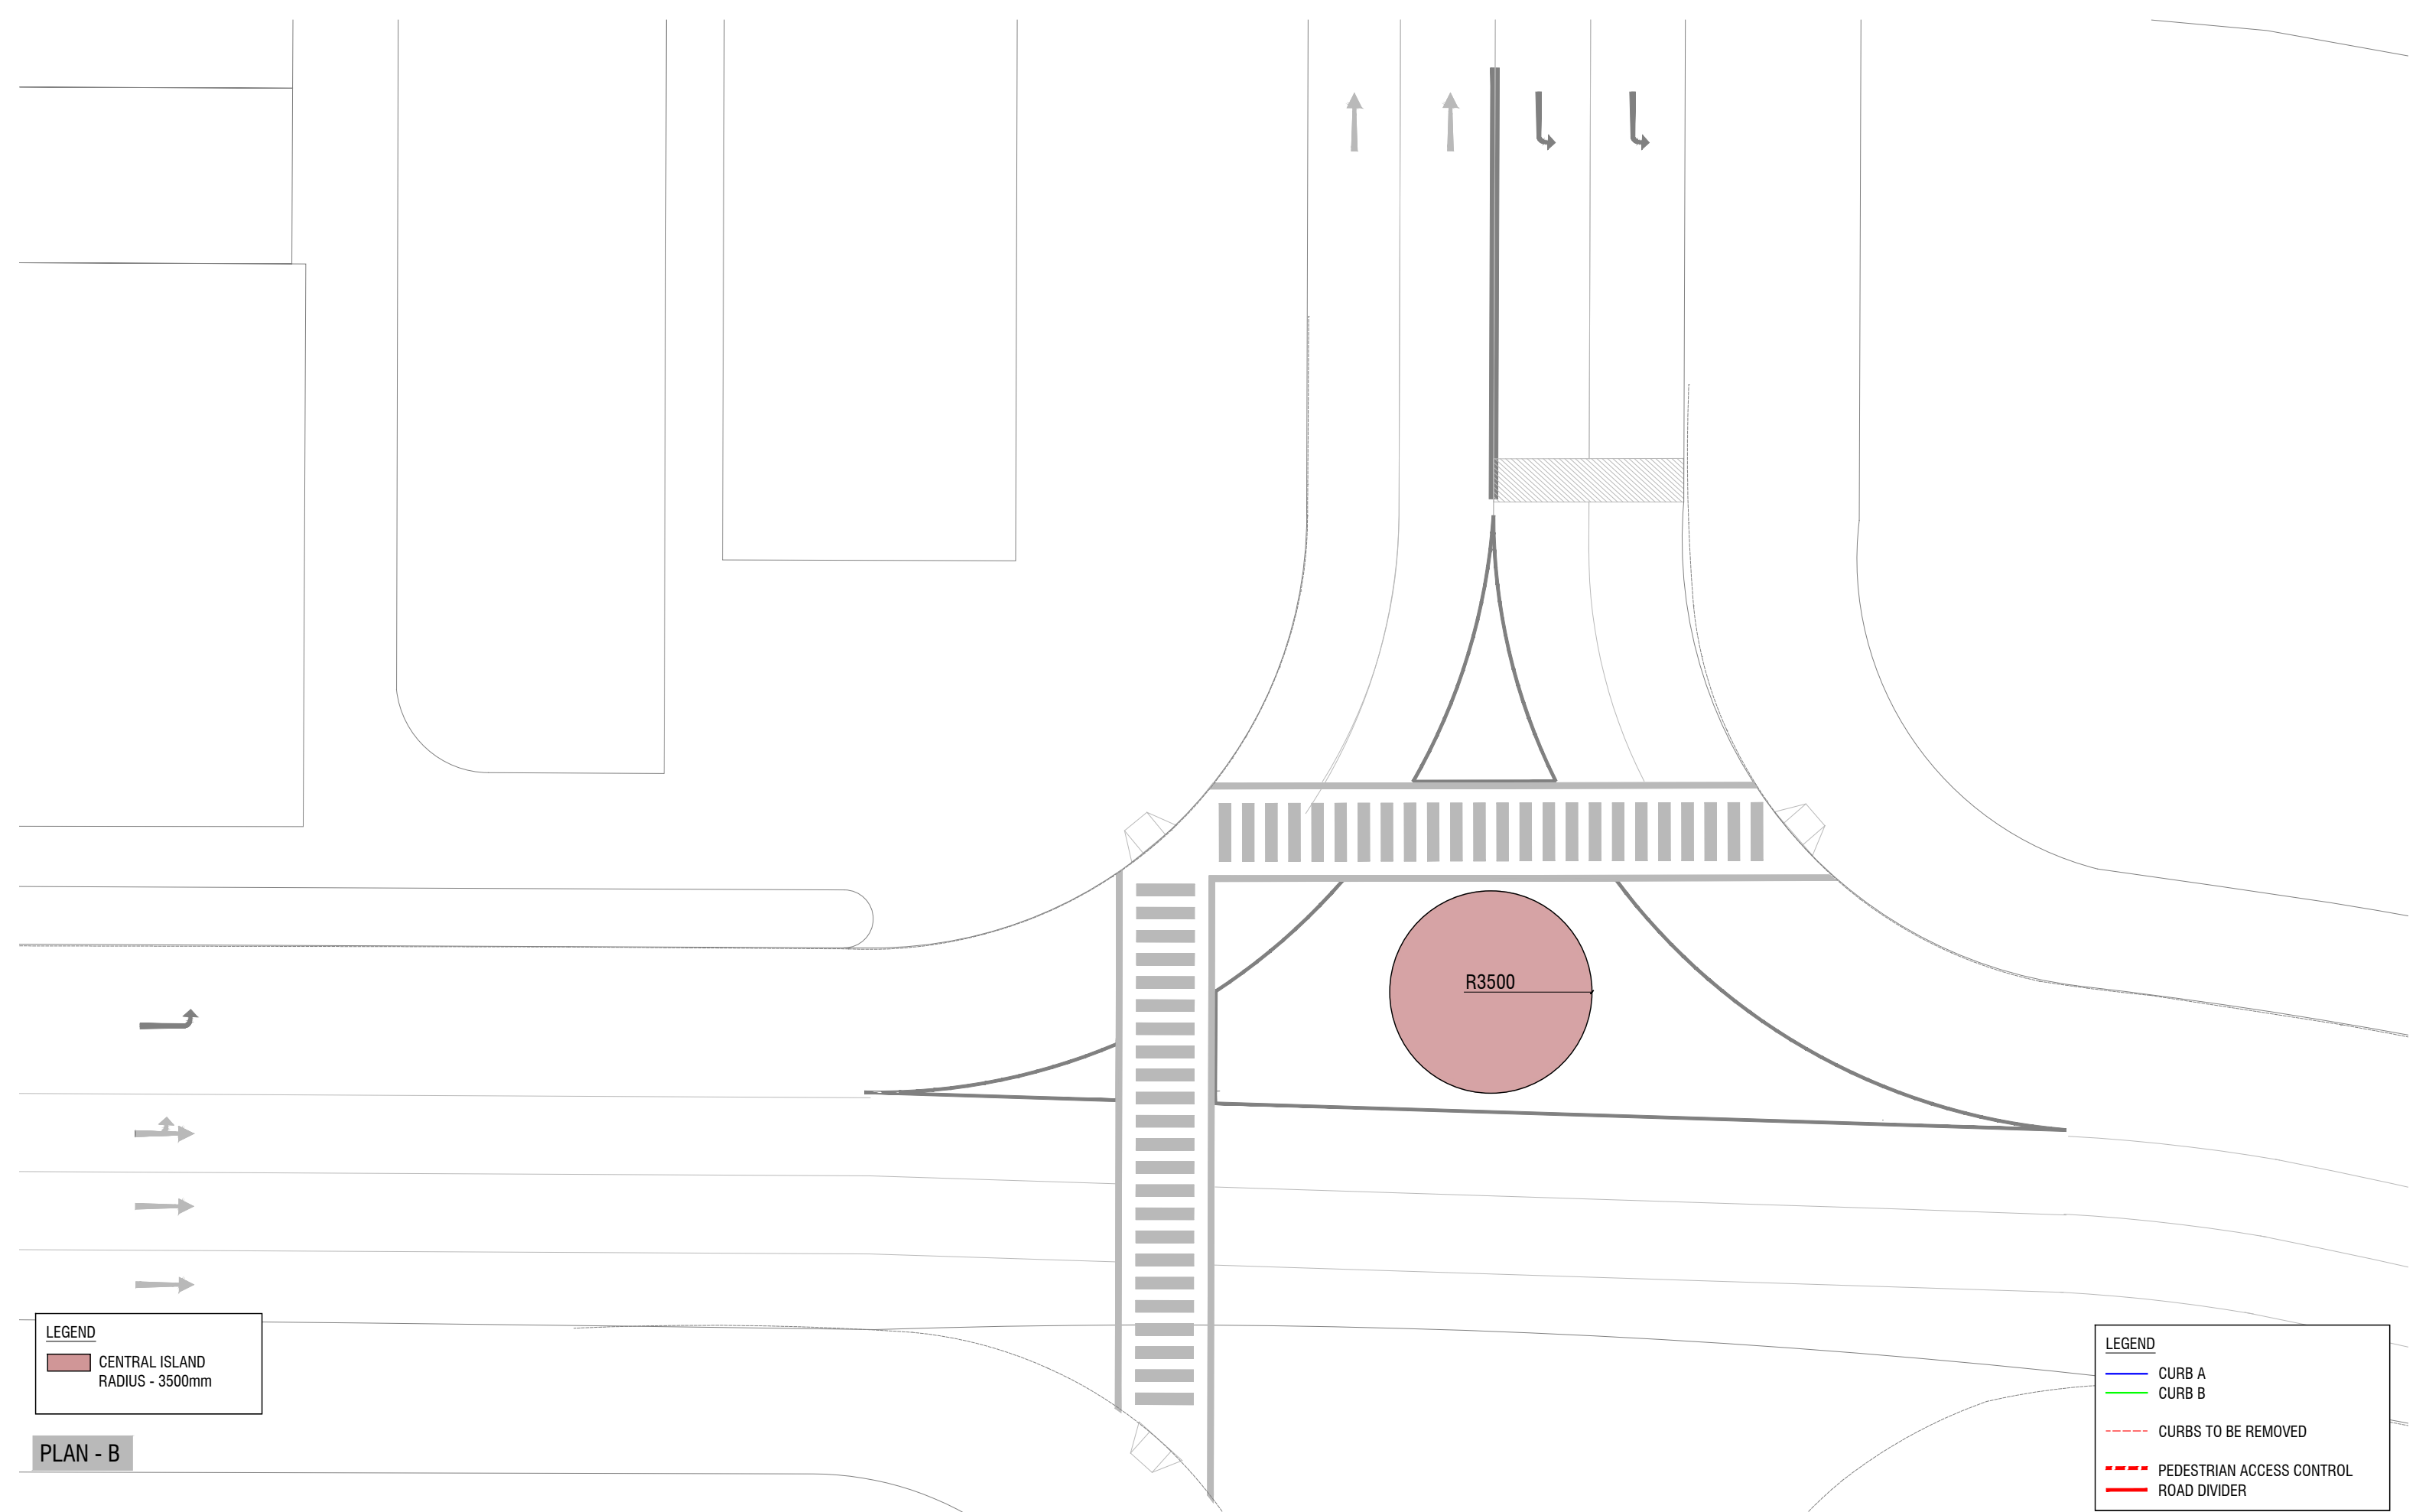



LEGEND
 CENTRAL ISLAND
 RADIUS - 3500mm

PLAN - B

LEGEND
 CURB A
 CURB B
 CURBS TO BE REMOVED
 PEDESTRIAN ACCESS CONTROL
 ROAD DIVIDER

ROUNDBABOUTS FOR MONUMENT DESIGN

Drawing Name : Plan Drawing Stage: Scale: N.T.S


PLANNERS

Drawn by: Dheena Revised by:
 Drawn date: 23 September 2024
 Checked by: Sofwan

SURVEYORS

Surveyed by: Drawn by: Revised by:
 Surveyed date:
 Checked by:



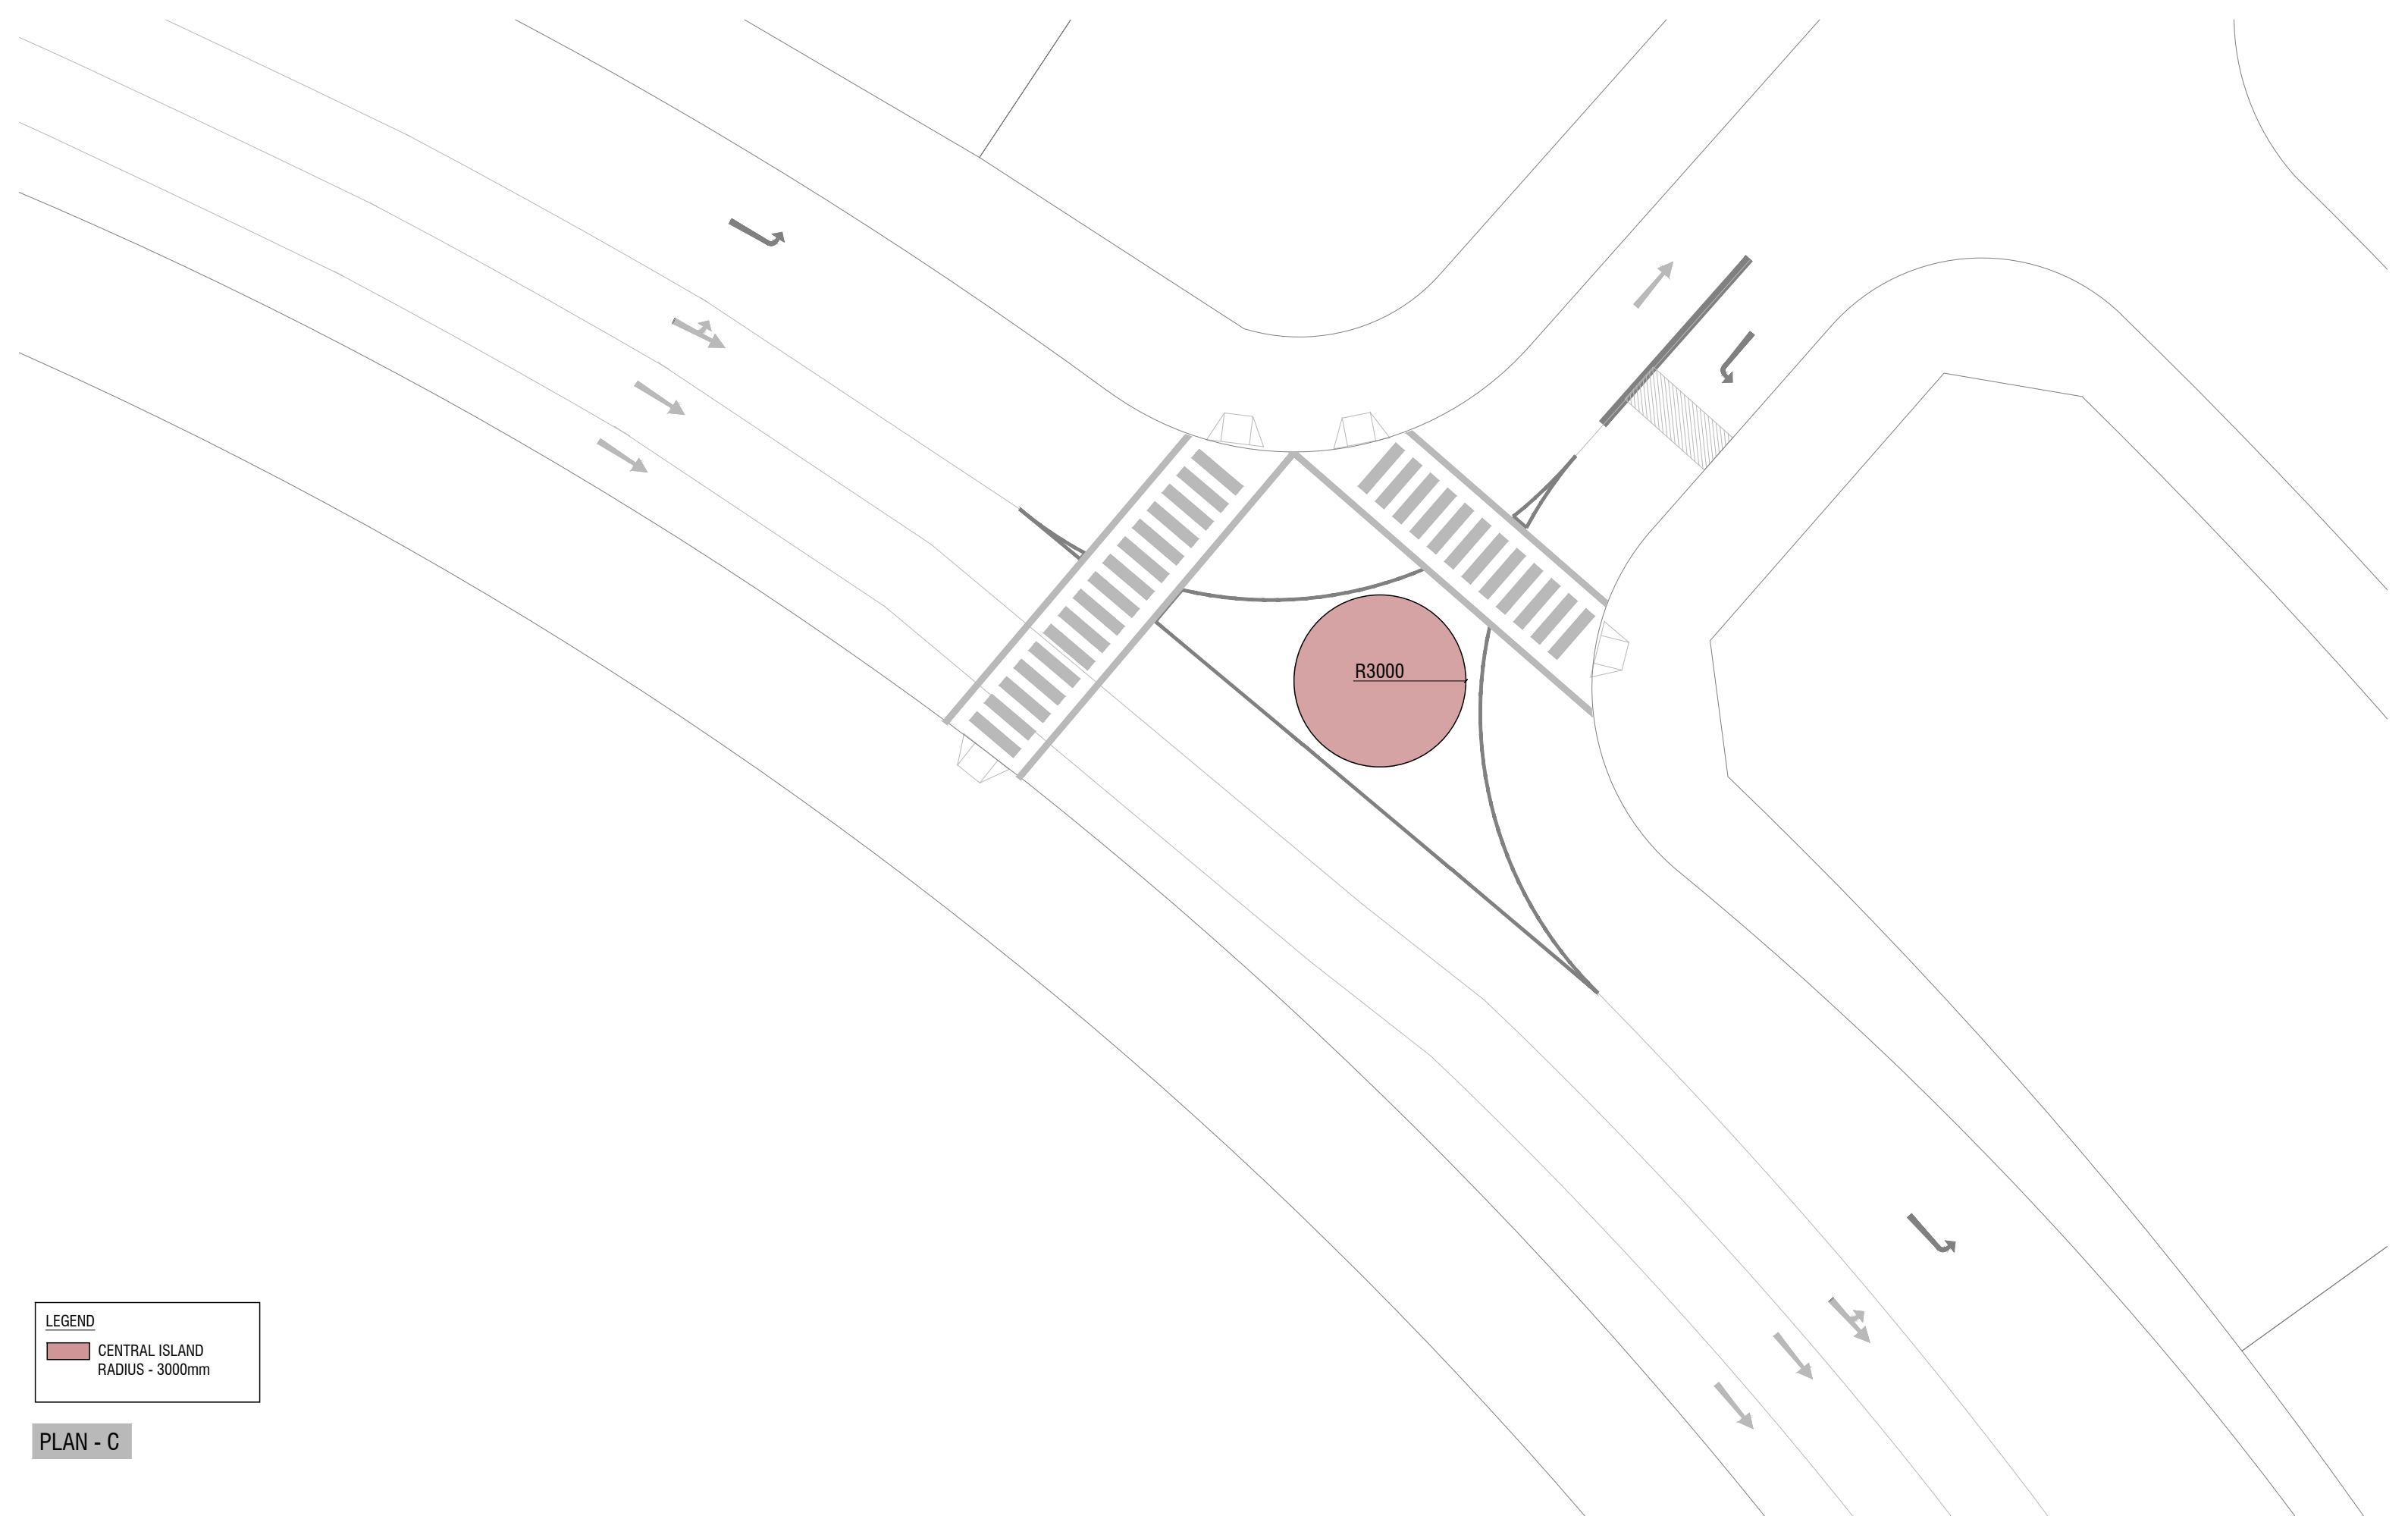

LEGEND
 CENTRAL ISLAND
 RADIUS - 3000mm


PLAN - C

| | | |
|---|----------------|--------------|
| ROUNDBABOUTS FOR MONUMENT DESIGN | | |
| Drawing Name : Plan | Drawing Stage: | Scale: N.T.S |

| | |
|-------------------------------|-------------|
| PLANNERS | |
| Drawn by: Dheena | Revised by: |
| Drawn date: 23 September 2024 | |
| Checked by: Sofwan | |

| | | |
|------------------|-----------|-------------|
| SURVEYORS | | |
| Surveyed by: | Drawn by: | Revised by: |
| Surveyed date: | | |
| Checked by: | | |



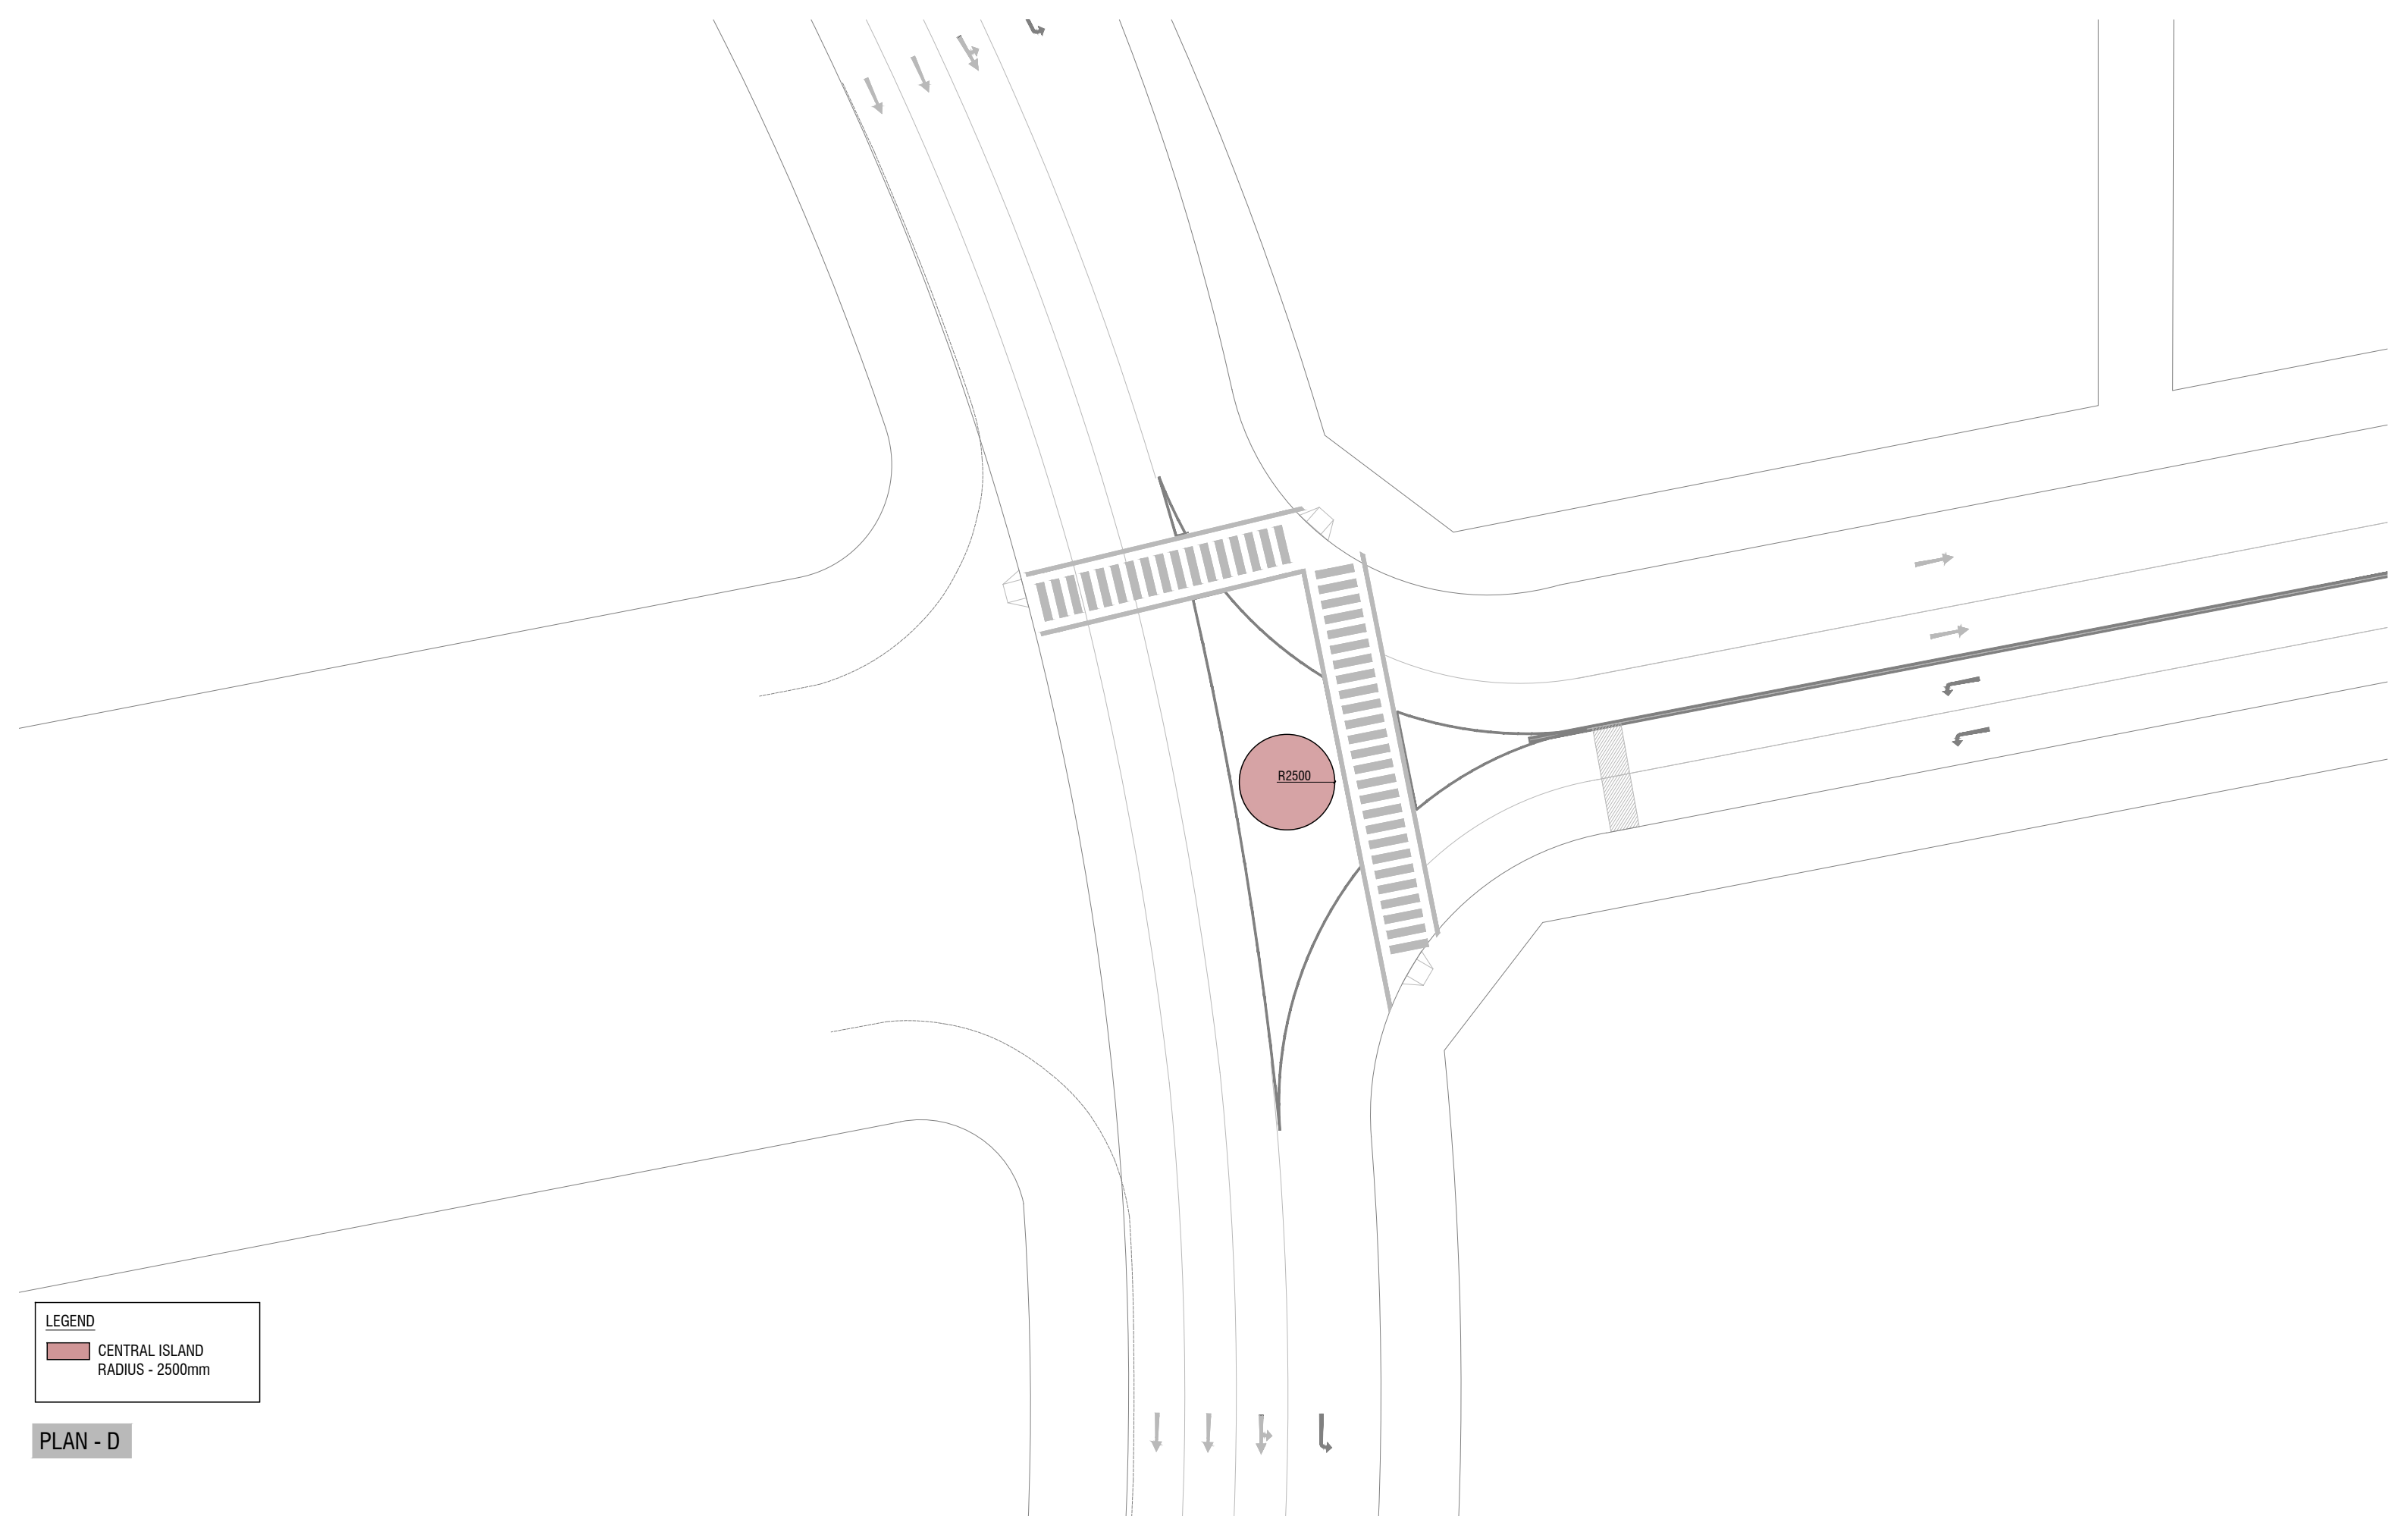

LEGEND
 CENTRAL ISLAND
 RADIUS - 2500mm


PLAN - D

| | | |
|---|----------------|--------------|
| ROUNDBABOUTS FOR MONUMENT DESIGN | | |
| Drawing Name : Plan | Drawing Stage: | Scale: N.T.S |

| | |
|-------------------------------|-------------|
| PLANNERS | |
| Drawn by: Dheena | Revised by: |
| Drawn date: 23 September 2024 | |
| Checked by: Sofwan | |

| | | |
|------------------|-----------|-------------|
| SURVEYORS | | |
| Surveyed by: | Drawn by: | Revised by: |
| Surveyed date: | | |
| Checked by: | | |



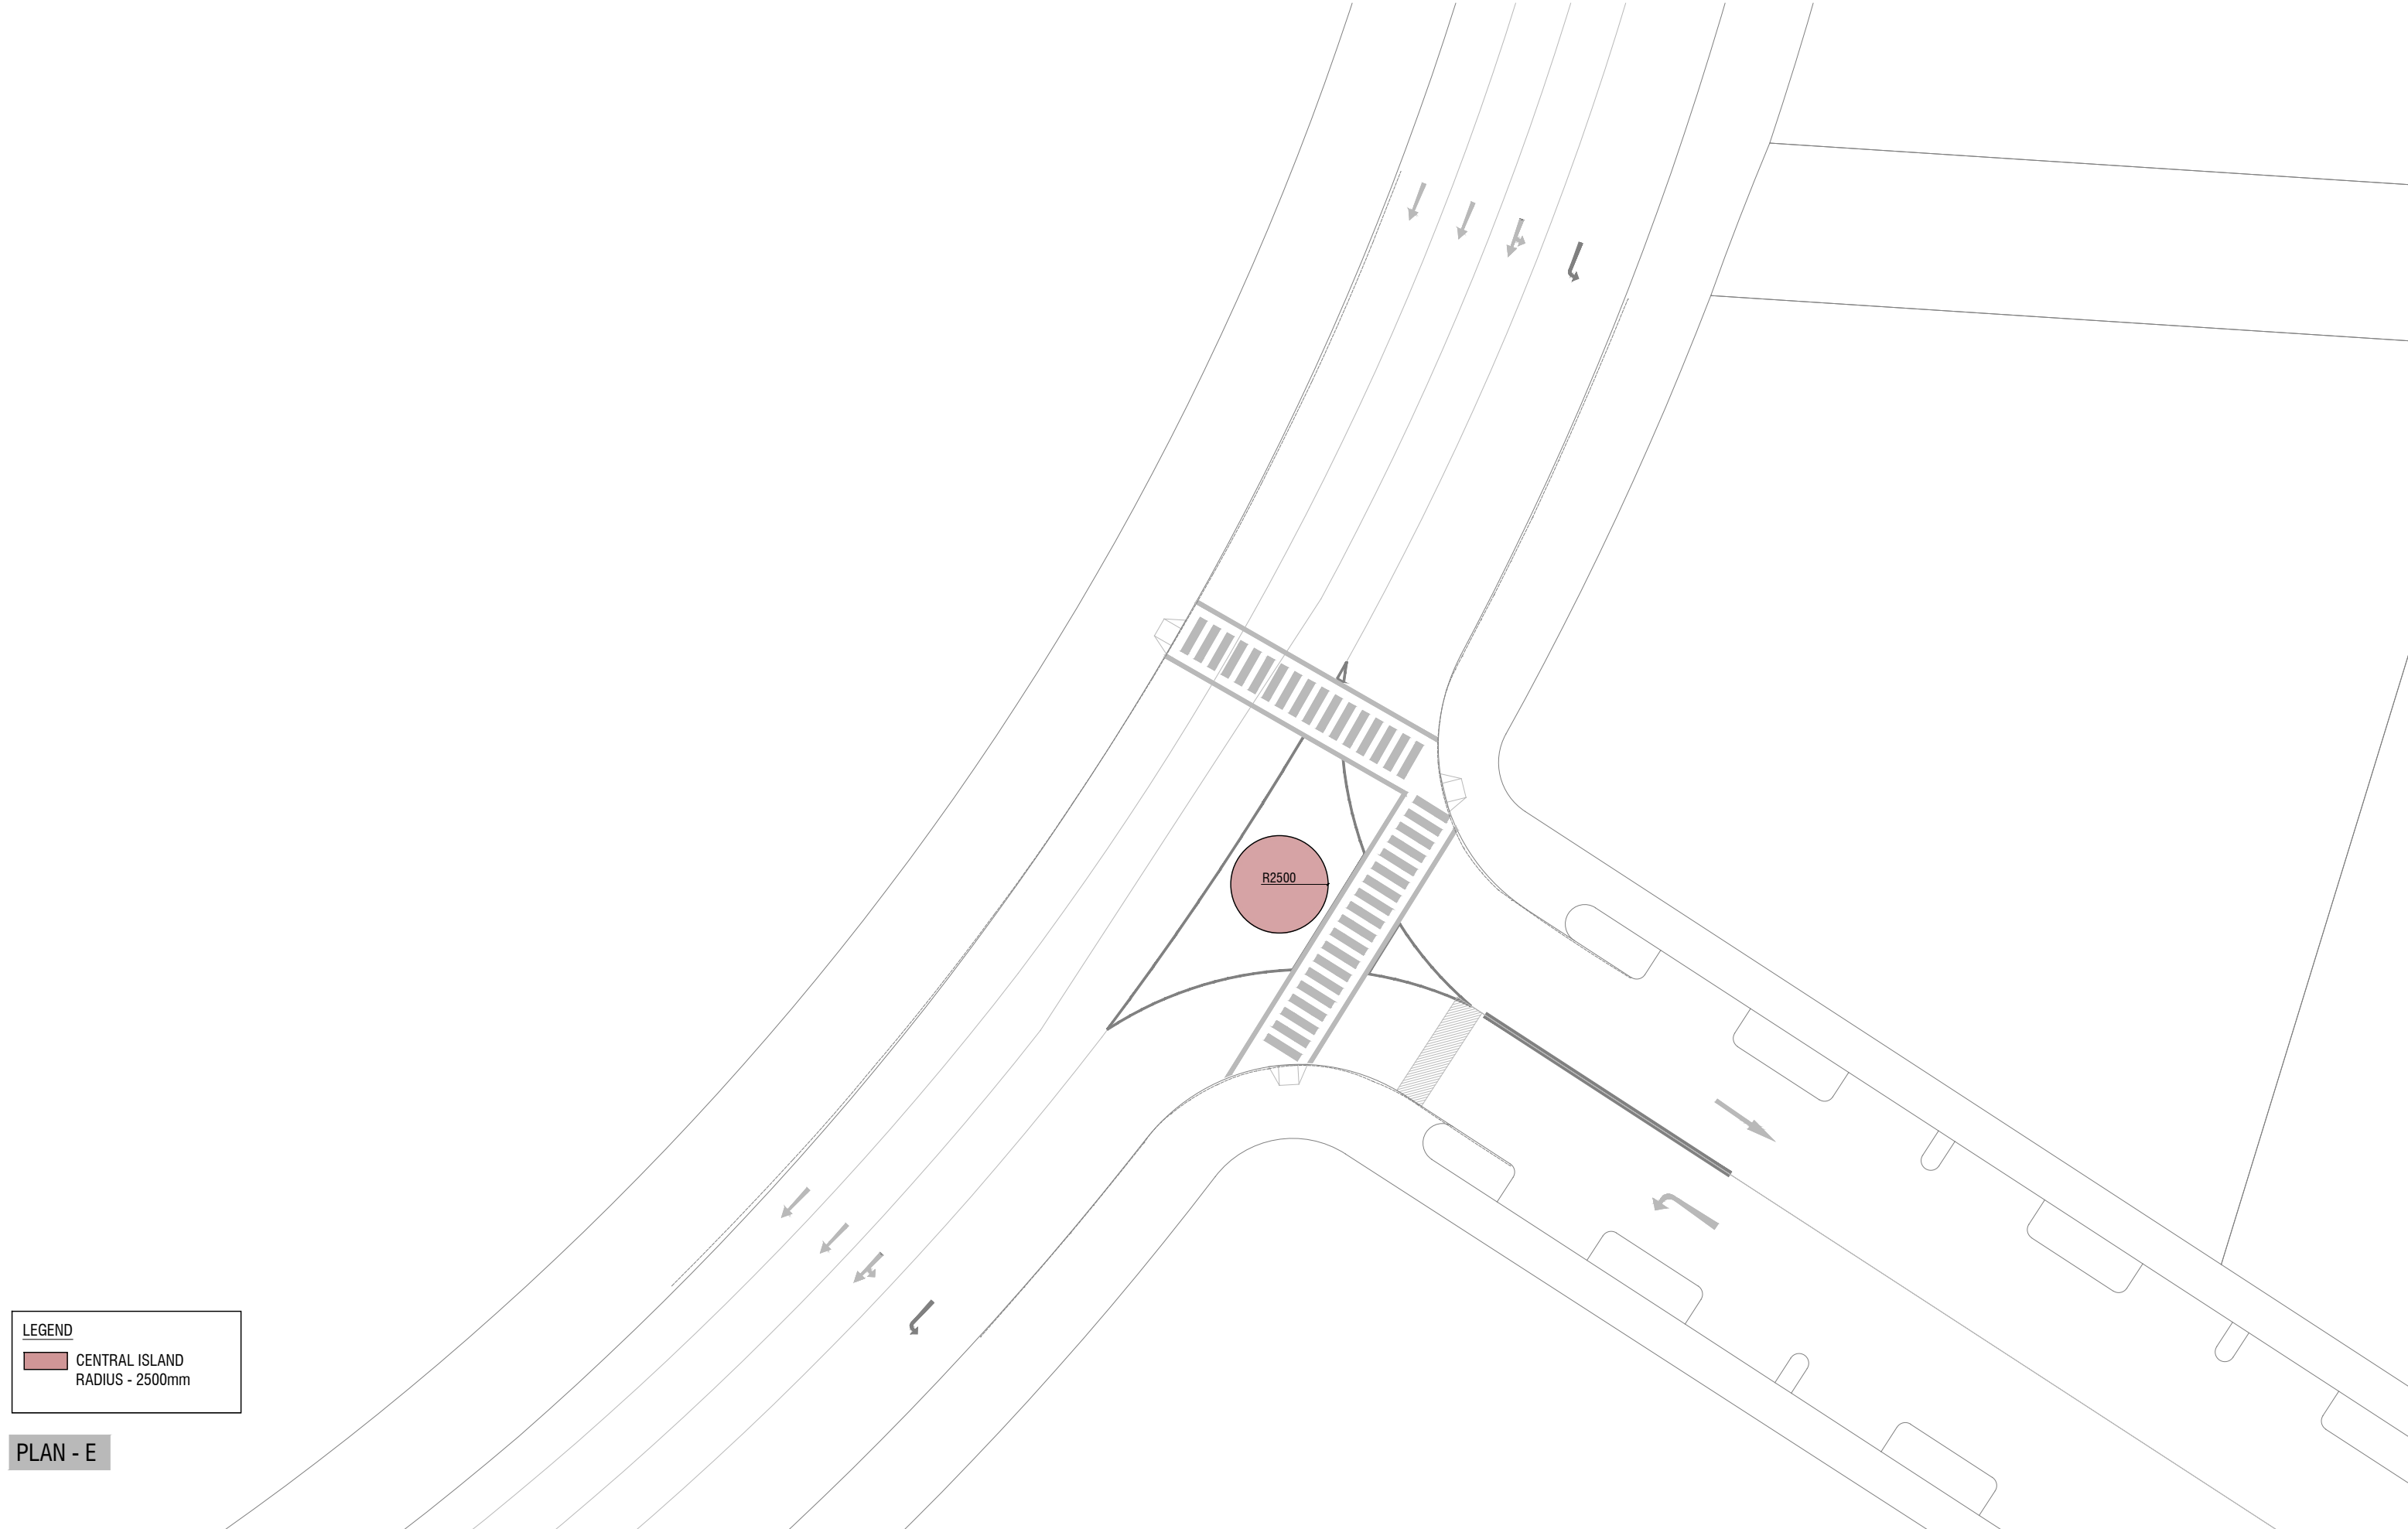

LEGEND
 CENTRAL ISLAND
 RADIUS - 2500mm


PLAN - E

| | | |
|---|----------------|--------------|
| ROUNDBABOUTS FOR MONUMENT DESIGN | | |
| Drawing Name : Plan | Drawing Stage: | Scale: N.T.S |

| | |
|-------------------------------|-------------|
| PLANNERS | |
| Drawn by: Dheena | Revised by: |
| Drawn date: 23 September 2024 | |
| Checked by: Sofwan | |

| | | |
|------------------|-----------|-------------|
| SURVEYORS | | |
| Surveyed by: | Drawn by: | Revised by: |
| Surveyed date: | | |
| Checked by: | | |



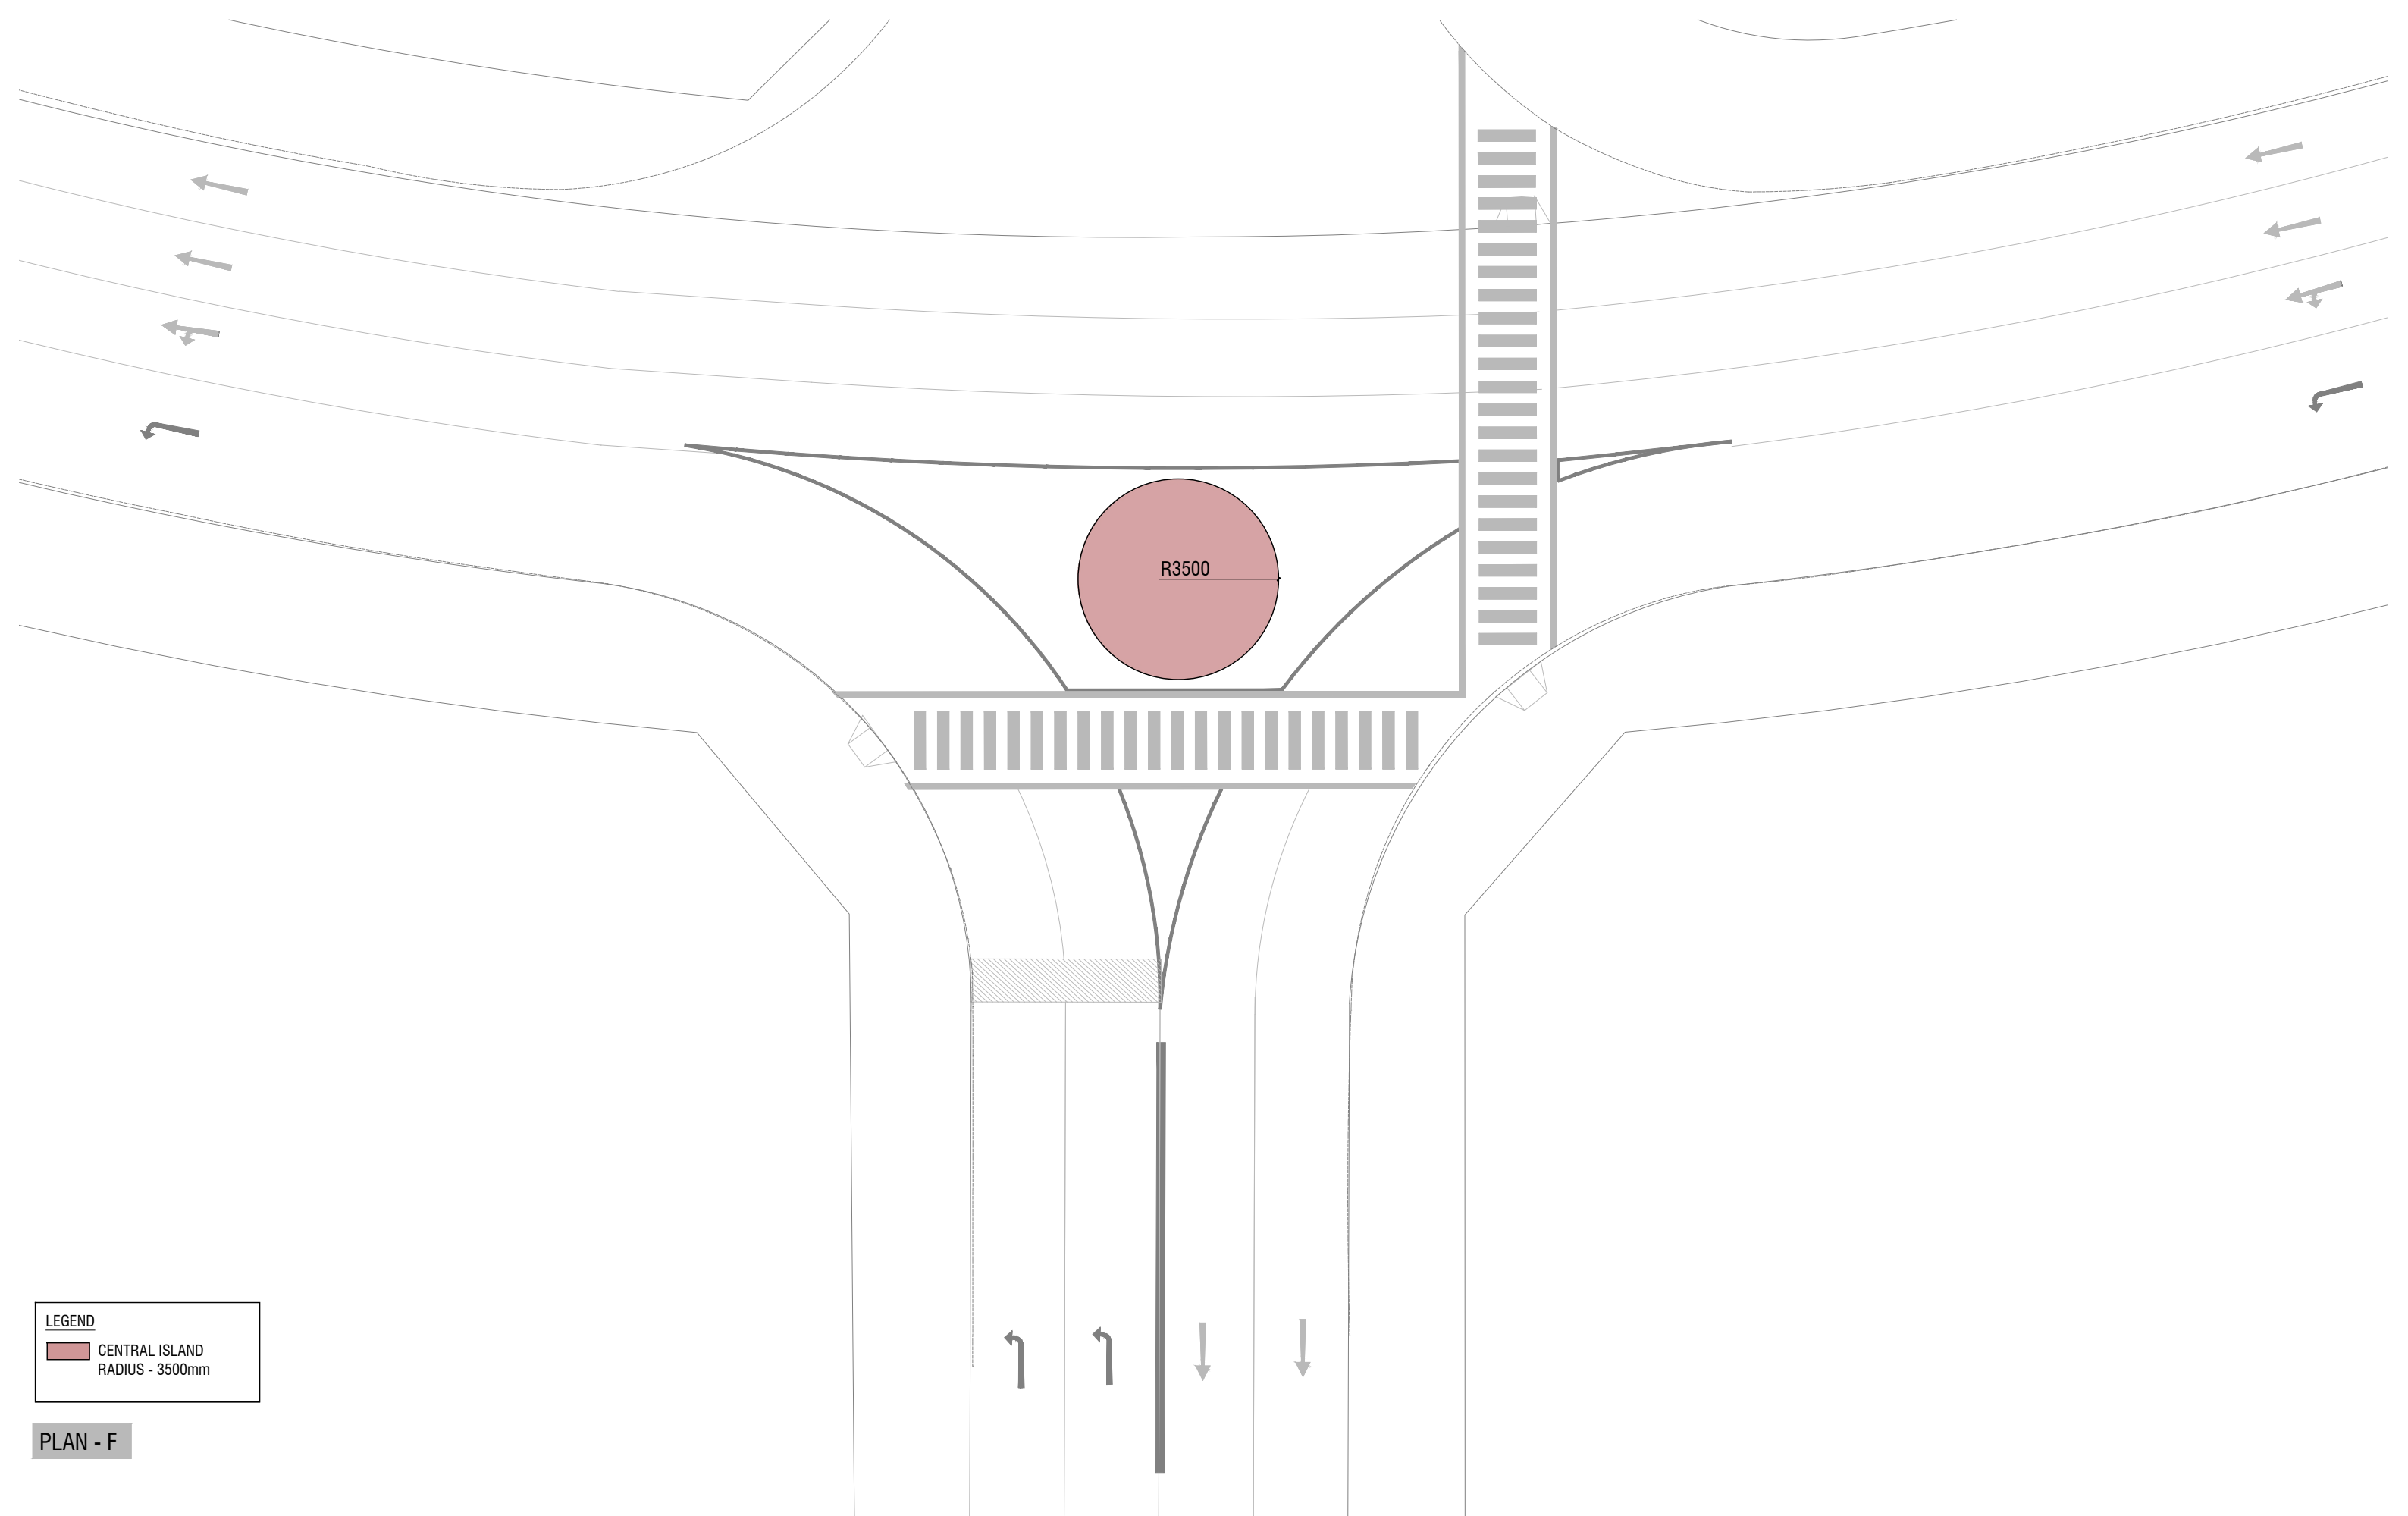

LEGEND
 CENTRAL ISLAND
 RADIUS - 3500mm


PLAN - F

| | | |
|---|----------------|--------------|
| ROUNDBABOUTS FOR MONUMENT DESIGN | | |
| Drawing Name : Plan | Drawing Stage: | Scale: N.T.S |

| | |
|-------------------------------|-------------|
| PLANNERS | |
| Drawn by: Dheena | Revised by: |
| Drawn date: 23 September 2024 | |
| Checked by: Sofwan | |

| | | |
|------------------|-----------|-------------|
| SURVEYORS | | |
| Surveyed by: | Drawn by: | Revised by: |
| Surveyed date: | | |
| Checked by: | | |



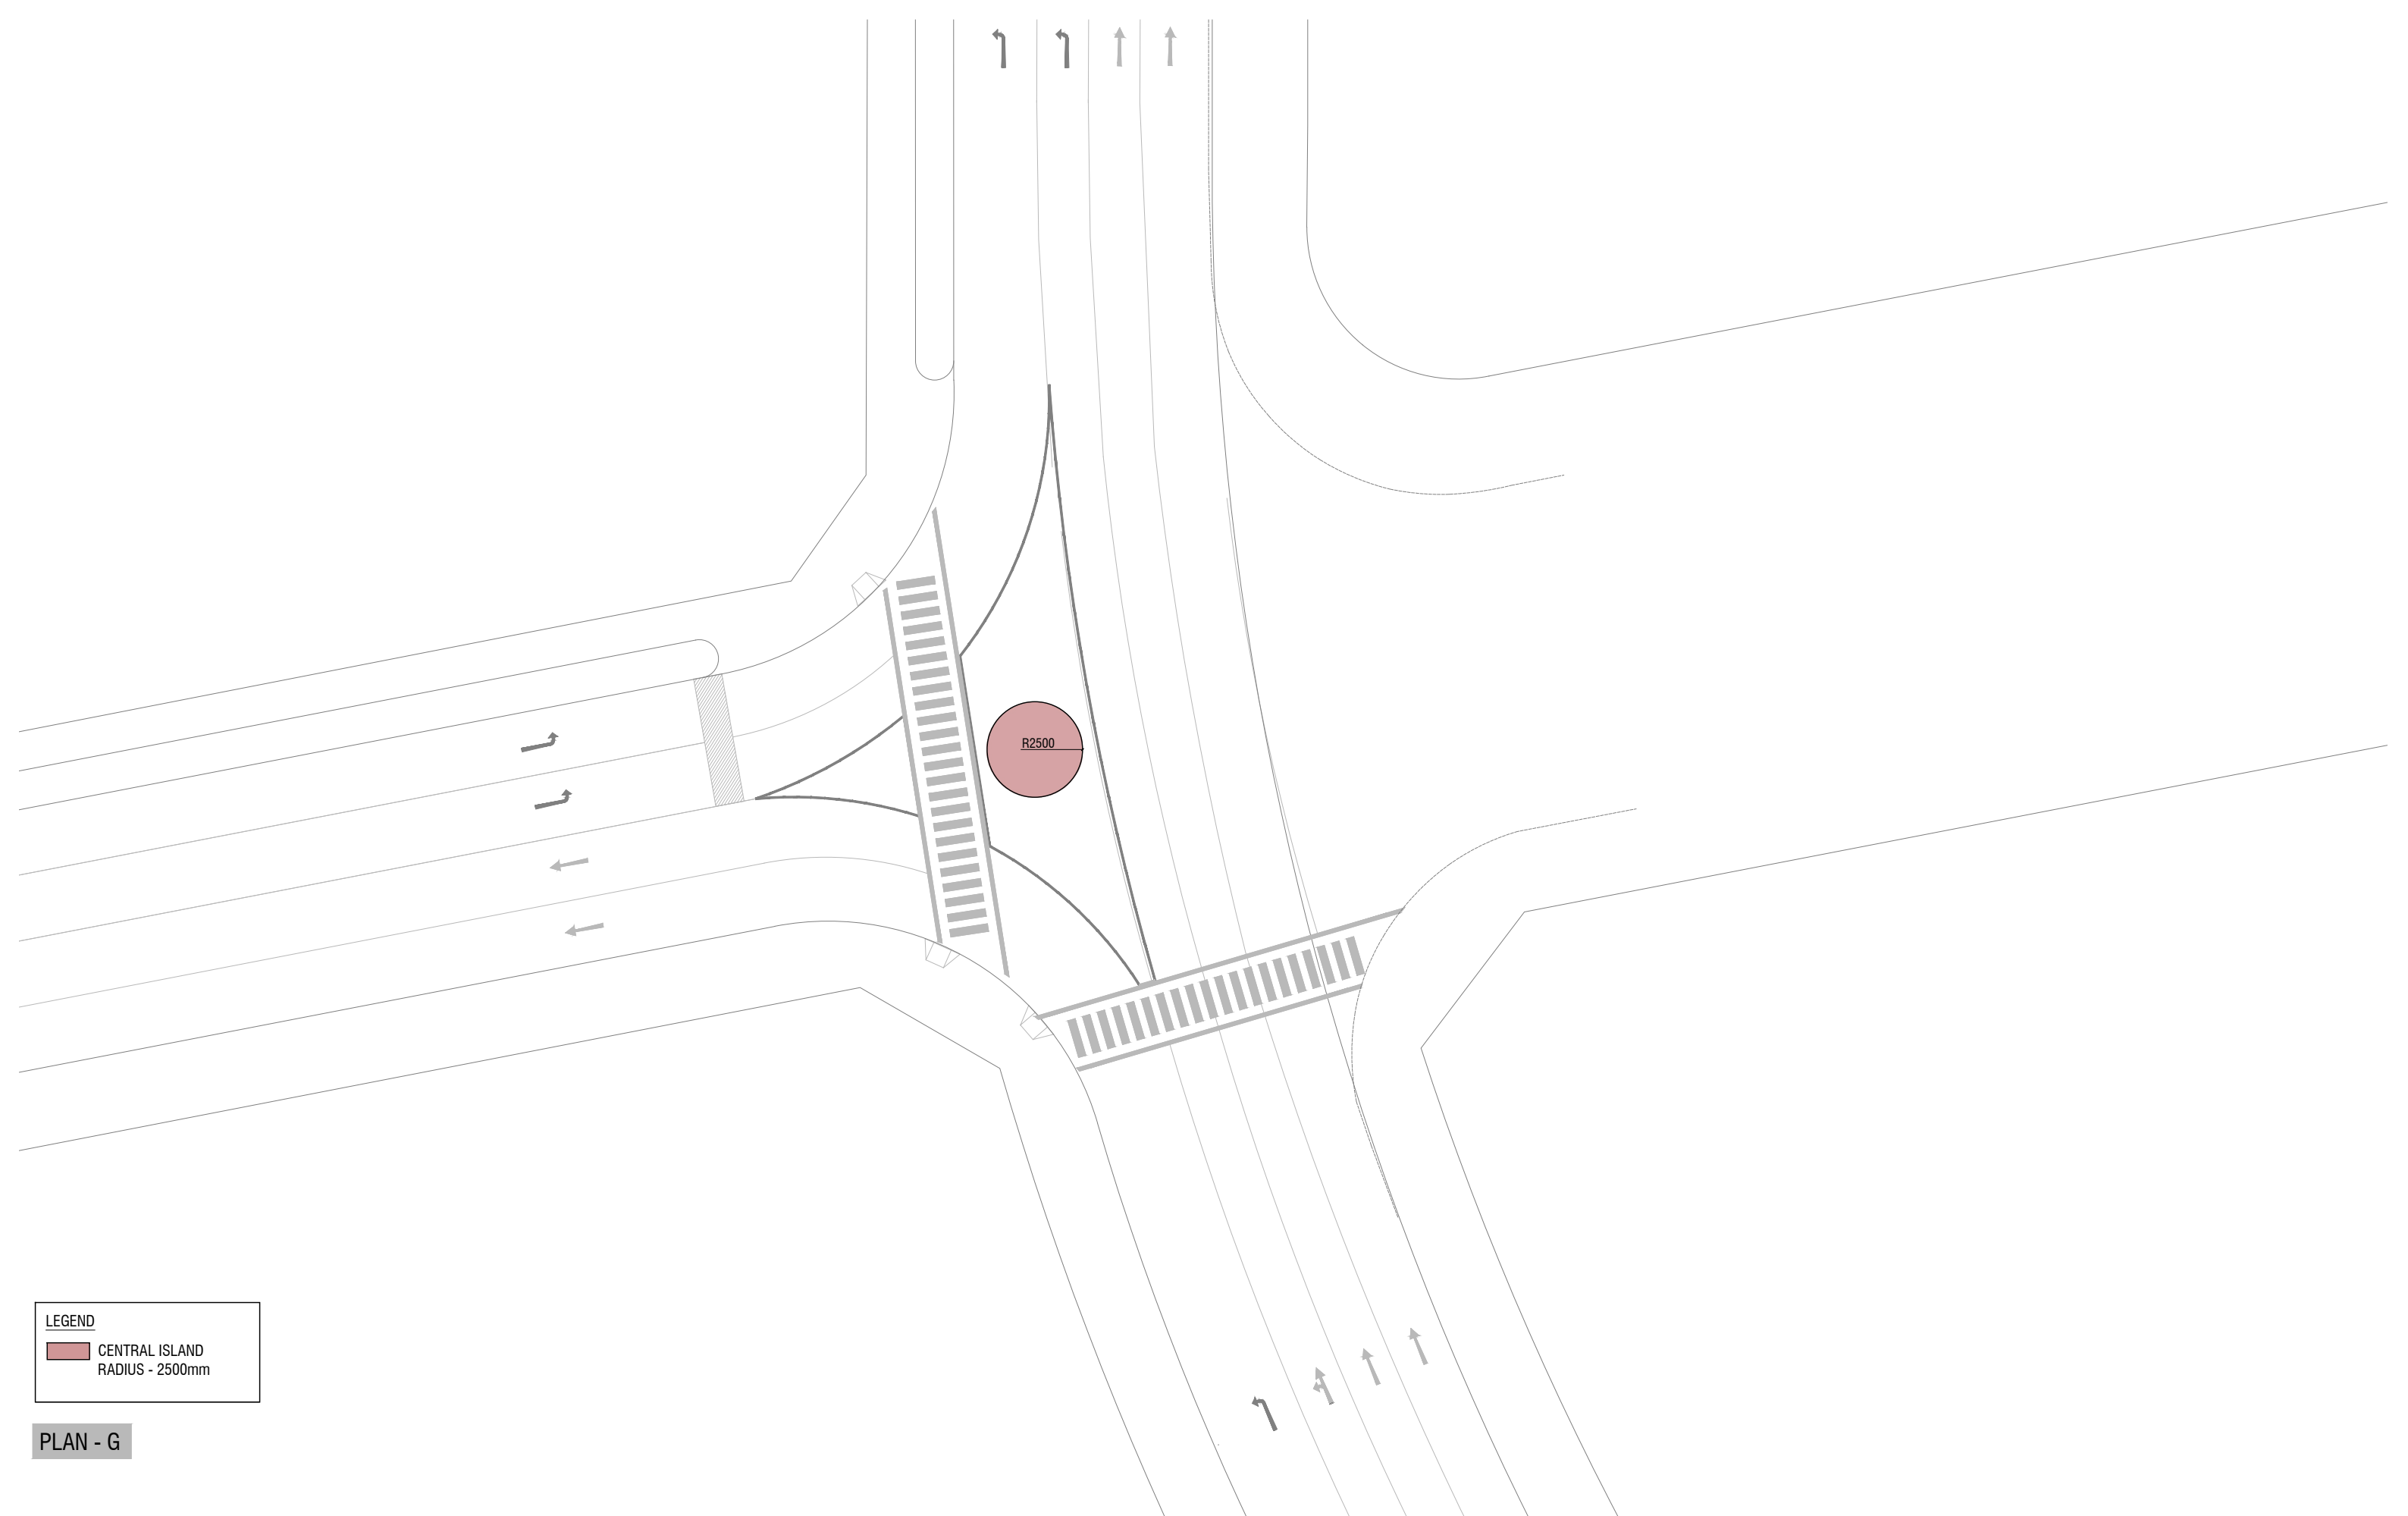

LEGEND
 CENTRAL ISLAND
 RADIUS - 2500mm


PLAN - G

| | | |
|---|----------------|--------------|
| ROUNDBABOUTS FOR MONUMENT DESIGN | | |
| Drawing Name : Plan | Drawing Stage: | Scale: N.T.S |


| | |
|-------------------------------|-------------|
| PLANNERS | |
| Drawn by: Dheena | Revised by: |
| Drawn date: 23 September 2024 | |
| Checked by: Sofwan | |


| | | |
|------------------|-----------|-------------|
| SURVEYORS | | |
| Surveyed by: | Drawn by: | Revised by: |
| Surveyed date: | | |
| Checked by: | | |



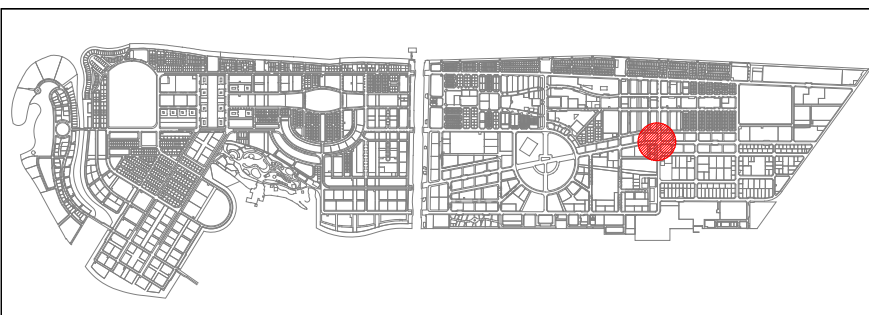

KEY PLAN

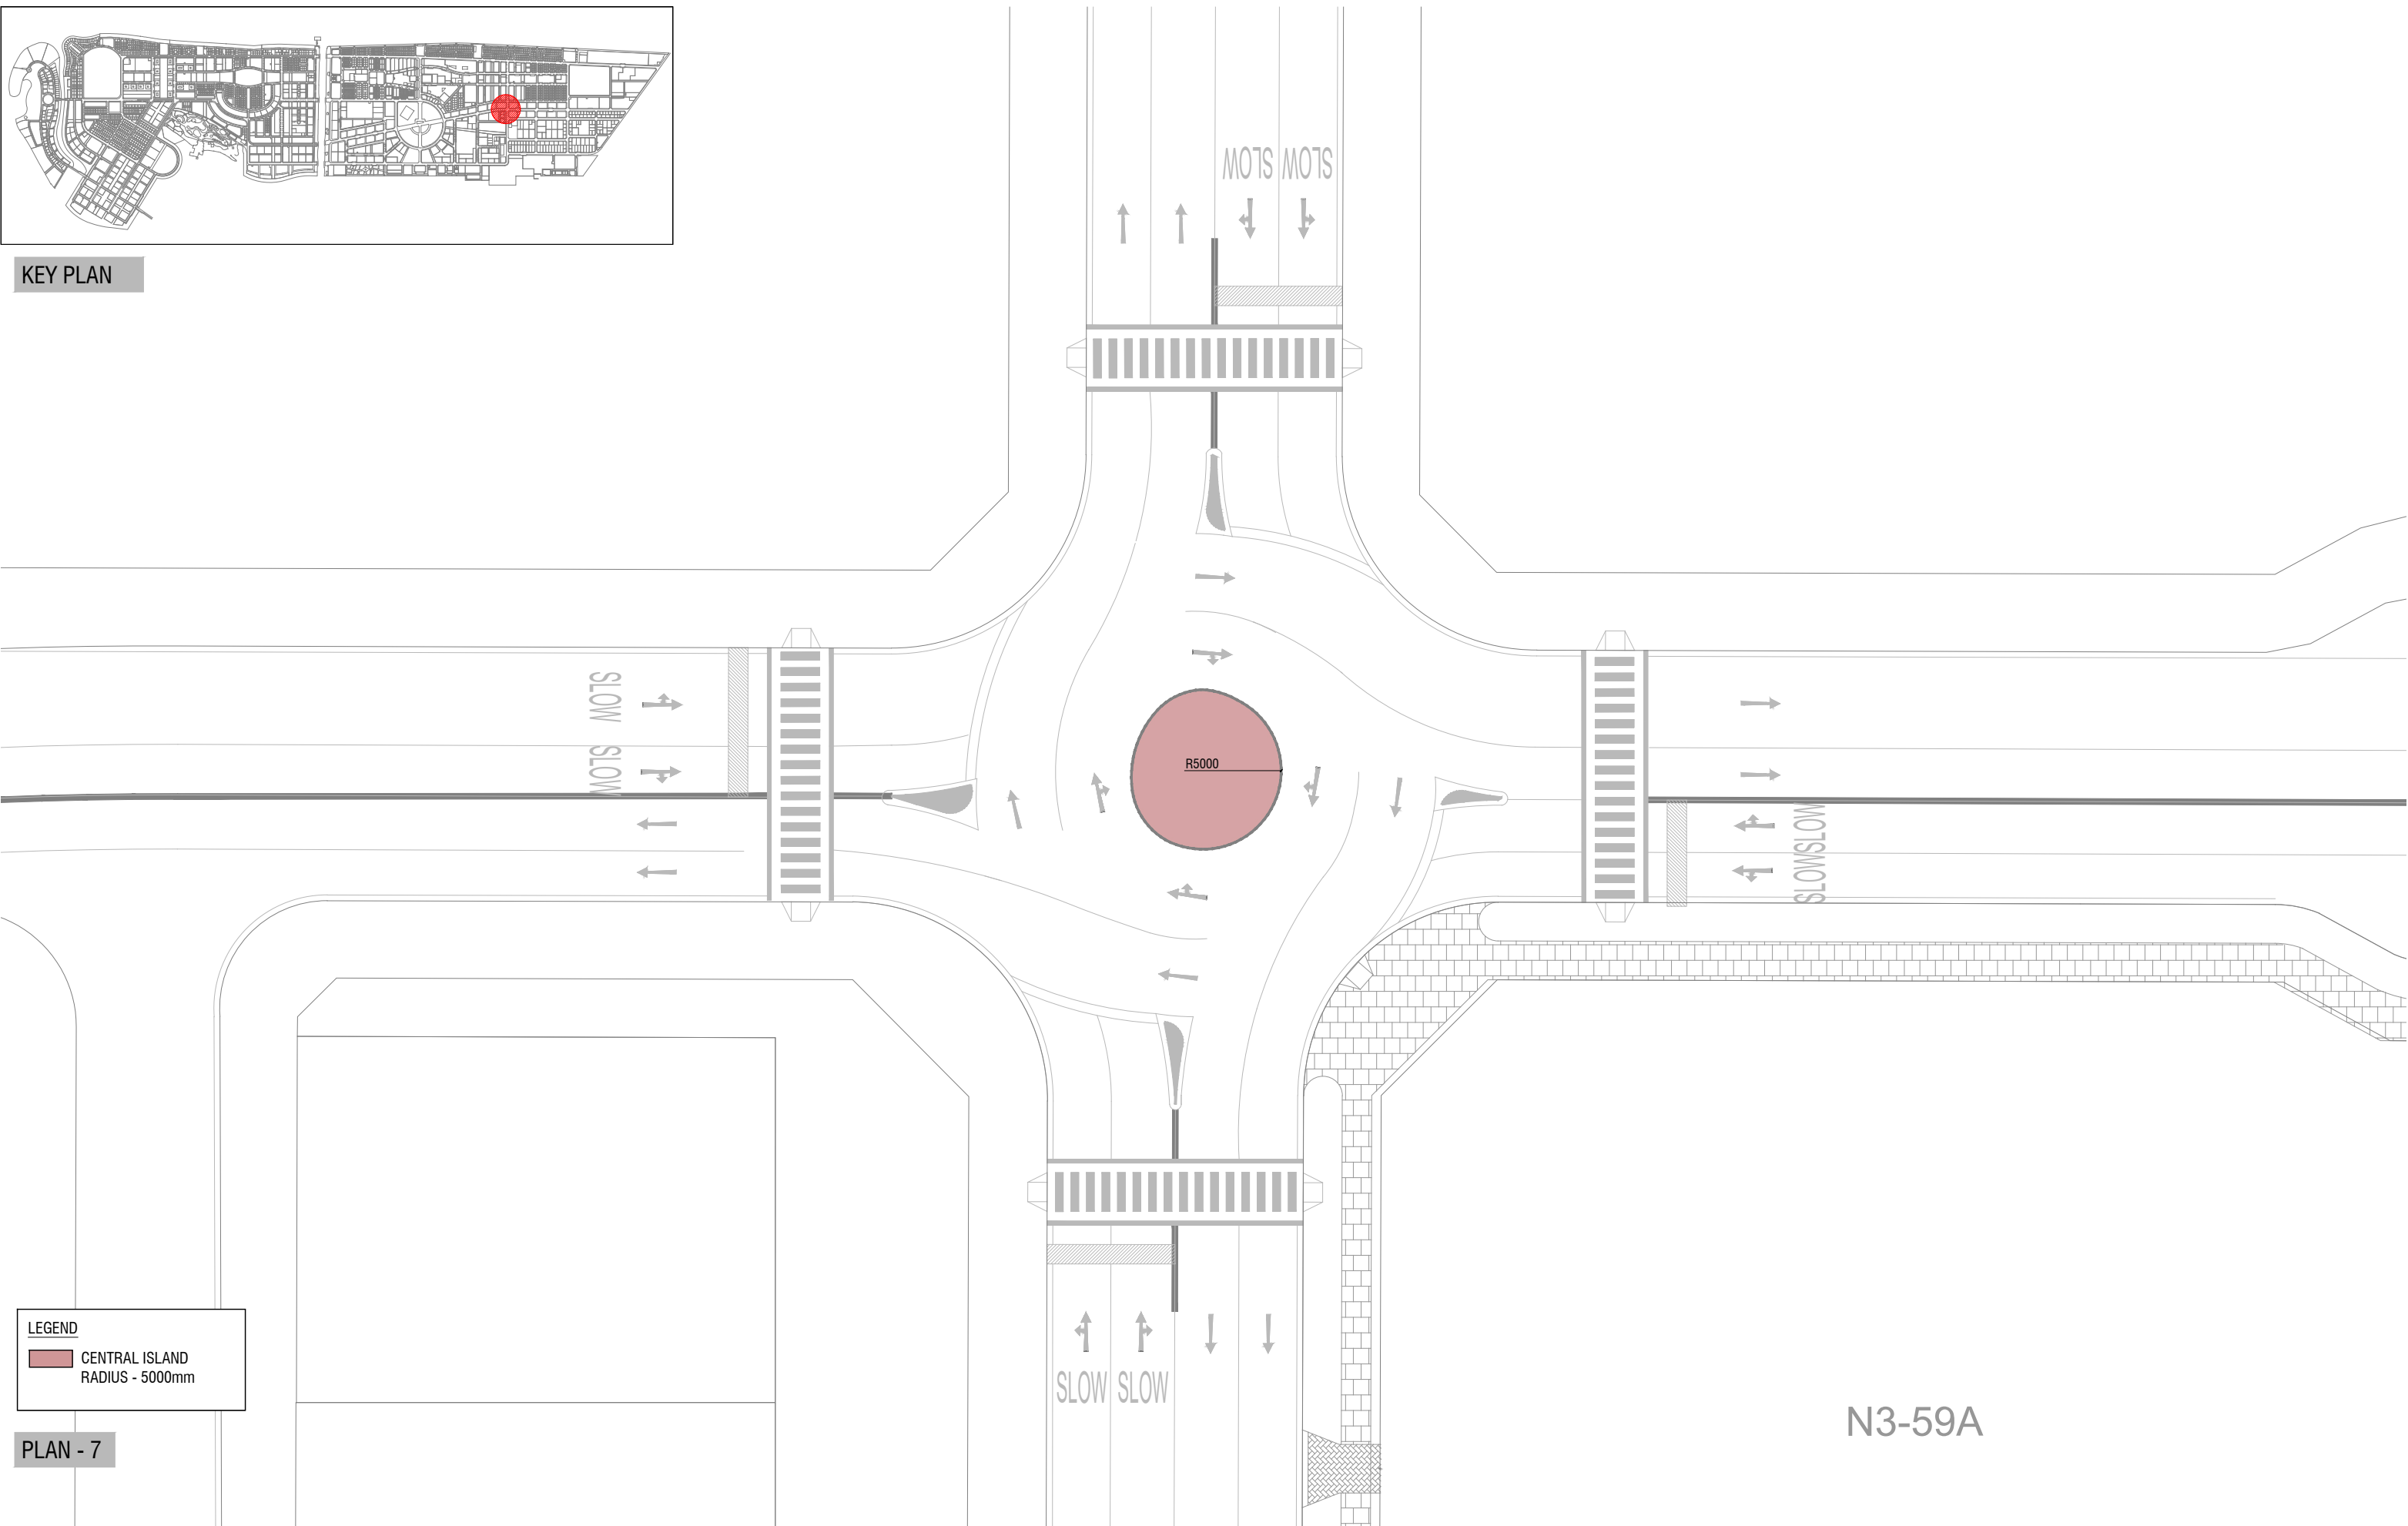

LEGEND
 CENTRAL ISLAND
 RADIUS - 5000mm

PLAN - 7


N3-59A

| | | |
|---|----------------|--------------|
| ROUNDBABOUTS FOR MONUMENT DESIGN | | |
| Drawing Name : Plan | Drawing Stage: | Scale: N.T.S |


| | |
|-------------------------------|-------------|
| PLANNERS | |
| Drawn by: Dheena | Revised by: |
| Drawn date: 23 September 2024 | |
| Checked by: Sofwan | |

| | | |
|------------------|-----------|-------------|
| SURVEYORS | | |
| Surveyed by: | Drawn by: | Revised by: |
| Surveyed date: | | |
| Checked by: | | |



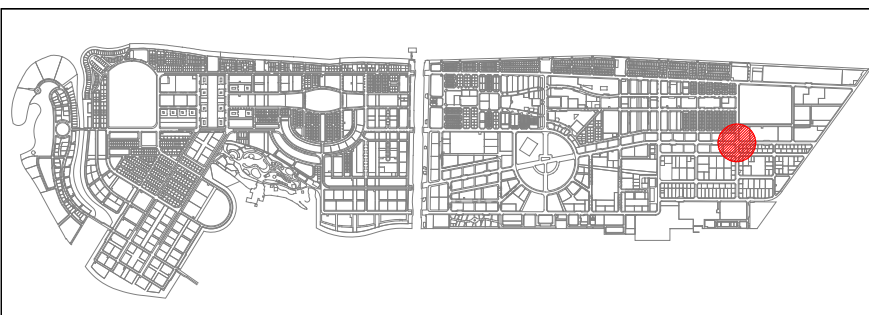

KEY PLAN

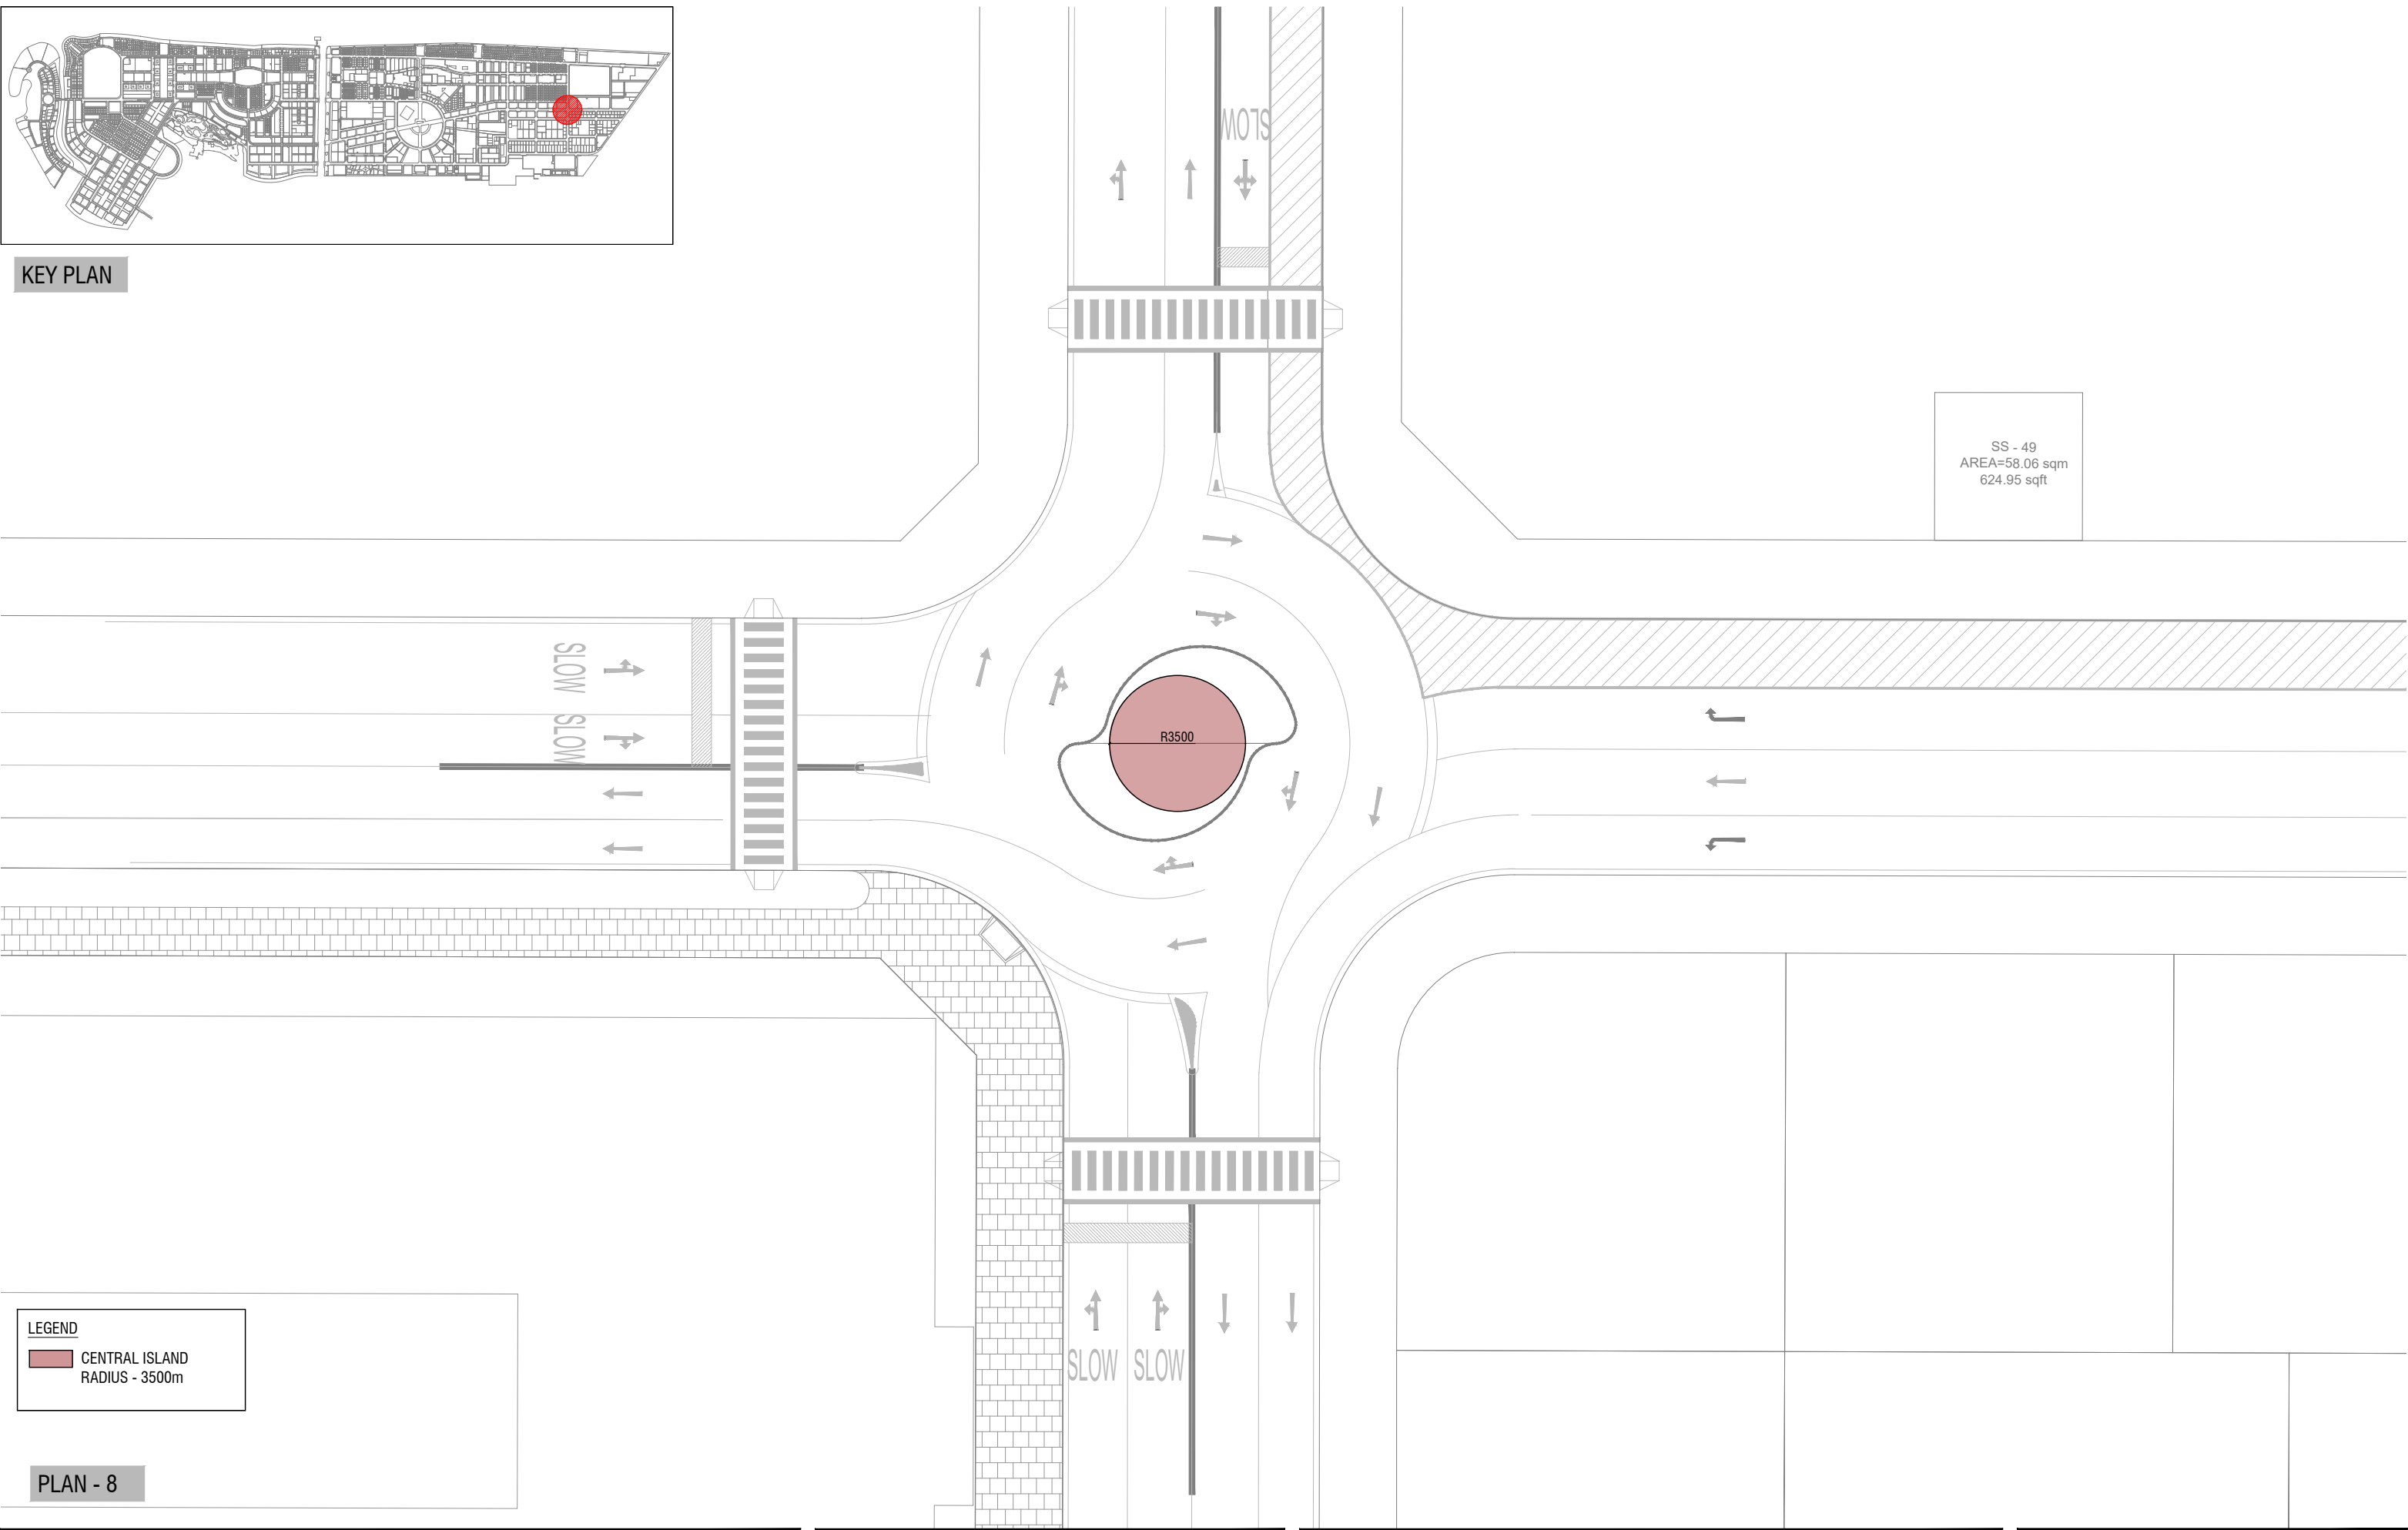

LEGEND
 CENTRAL ISLAND
 RADIUS - 3500m


PLAN - 8

| | | |
|---|----------------|--------------|
| ROUNDBABOUTS FOR MONUMENT DESIGN | | |
| Drawing Name : Plan | Drawing Stage: | Scale: N.T.S |


| | |
|-------------------------------|-------------|
| PLANNERS | |
| Drawn by: Dheena | Revised by: |
| Drawn date: 23 September 2024 | |
| Checked by: Sofwan | |

| | | |
|------------------|-----------|-------------|
| SURVEYORS | | |
| Surveyed by: | Drawn by: | Revised by: |
| Surveyed date: | | |
| Checked by: | | |



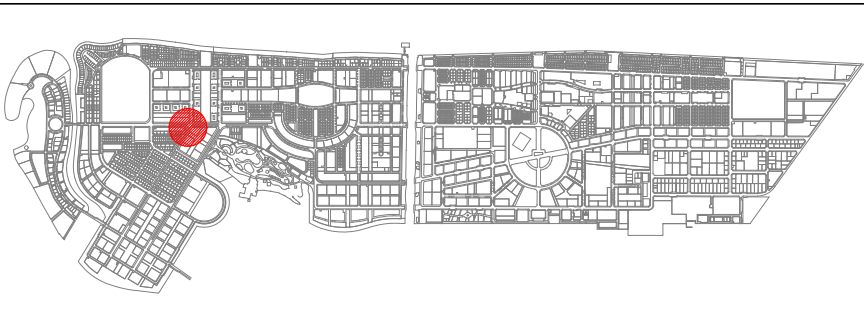

KEY PLAN

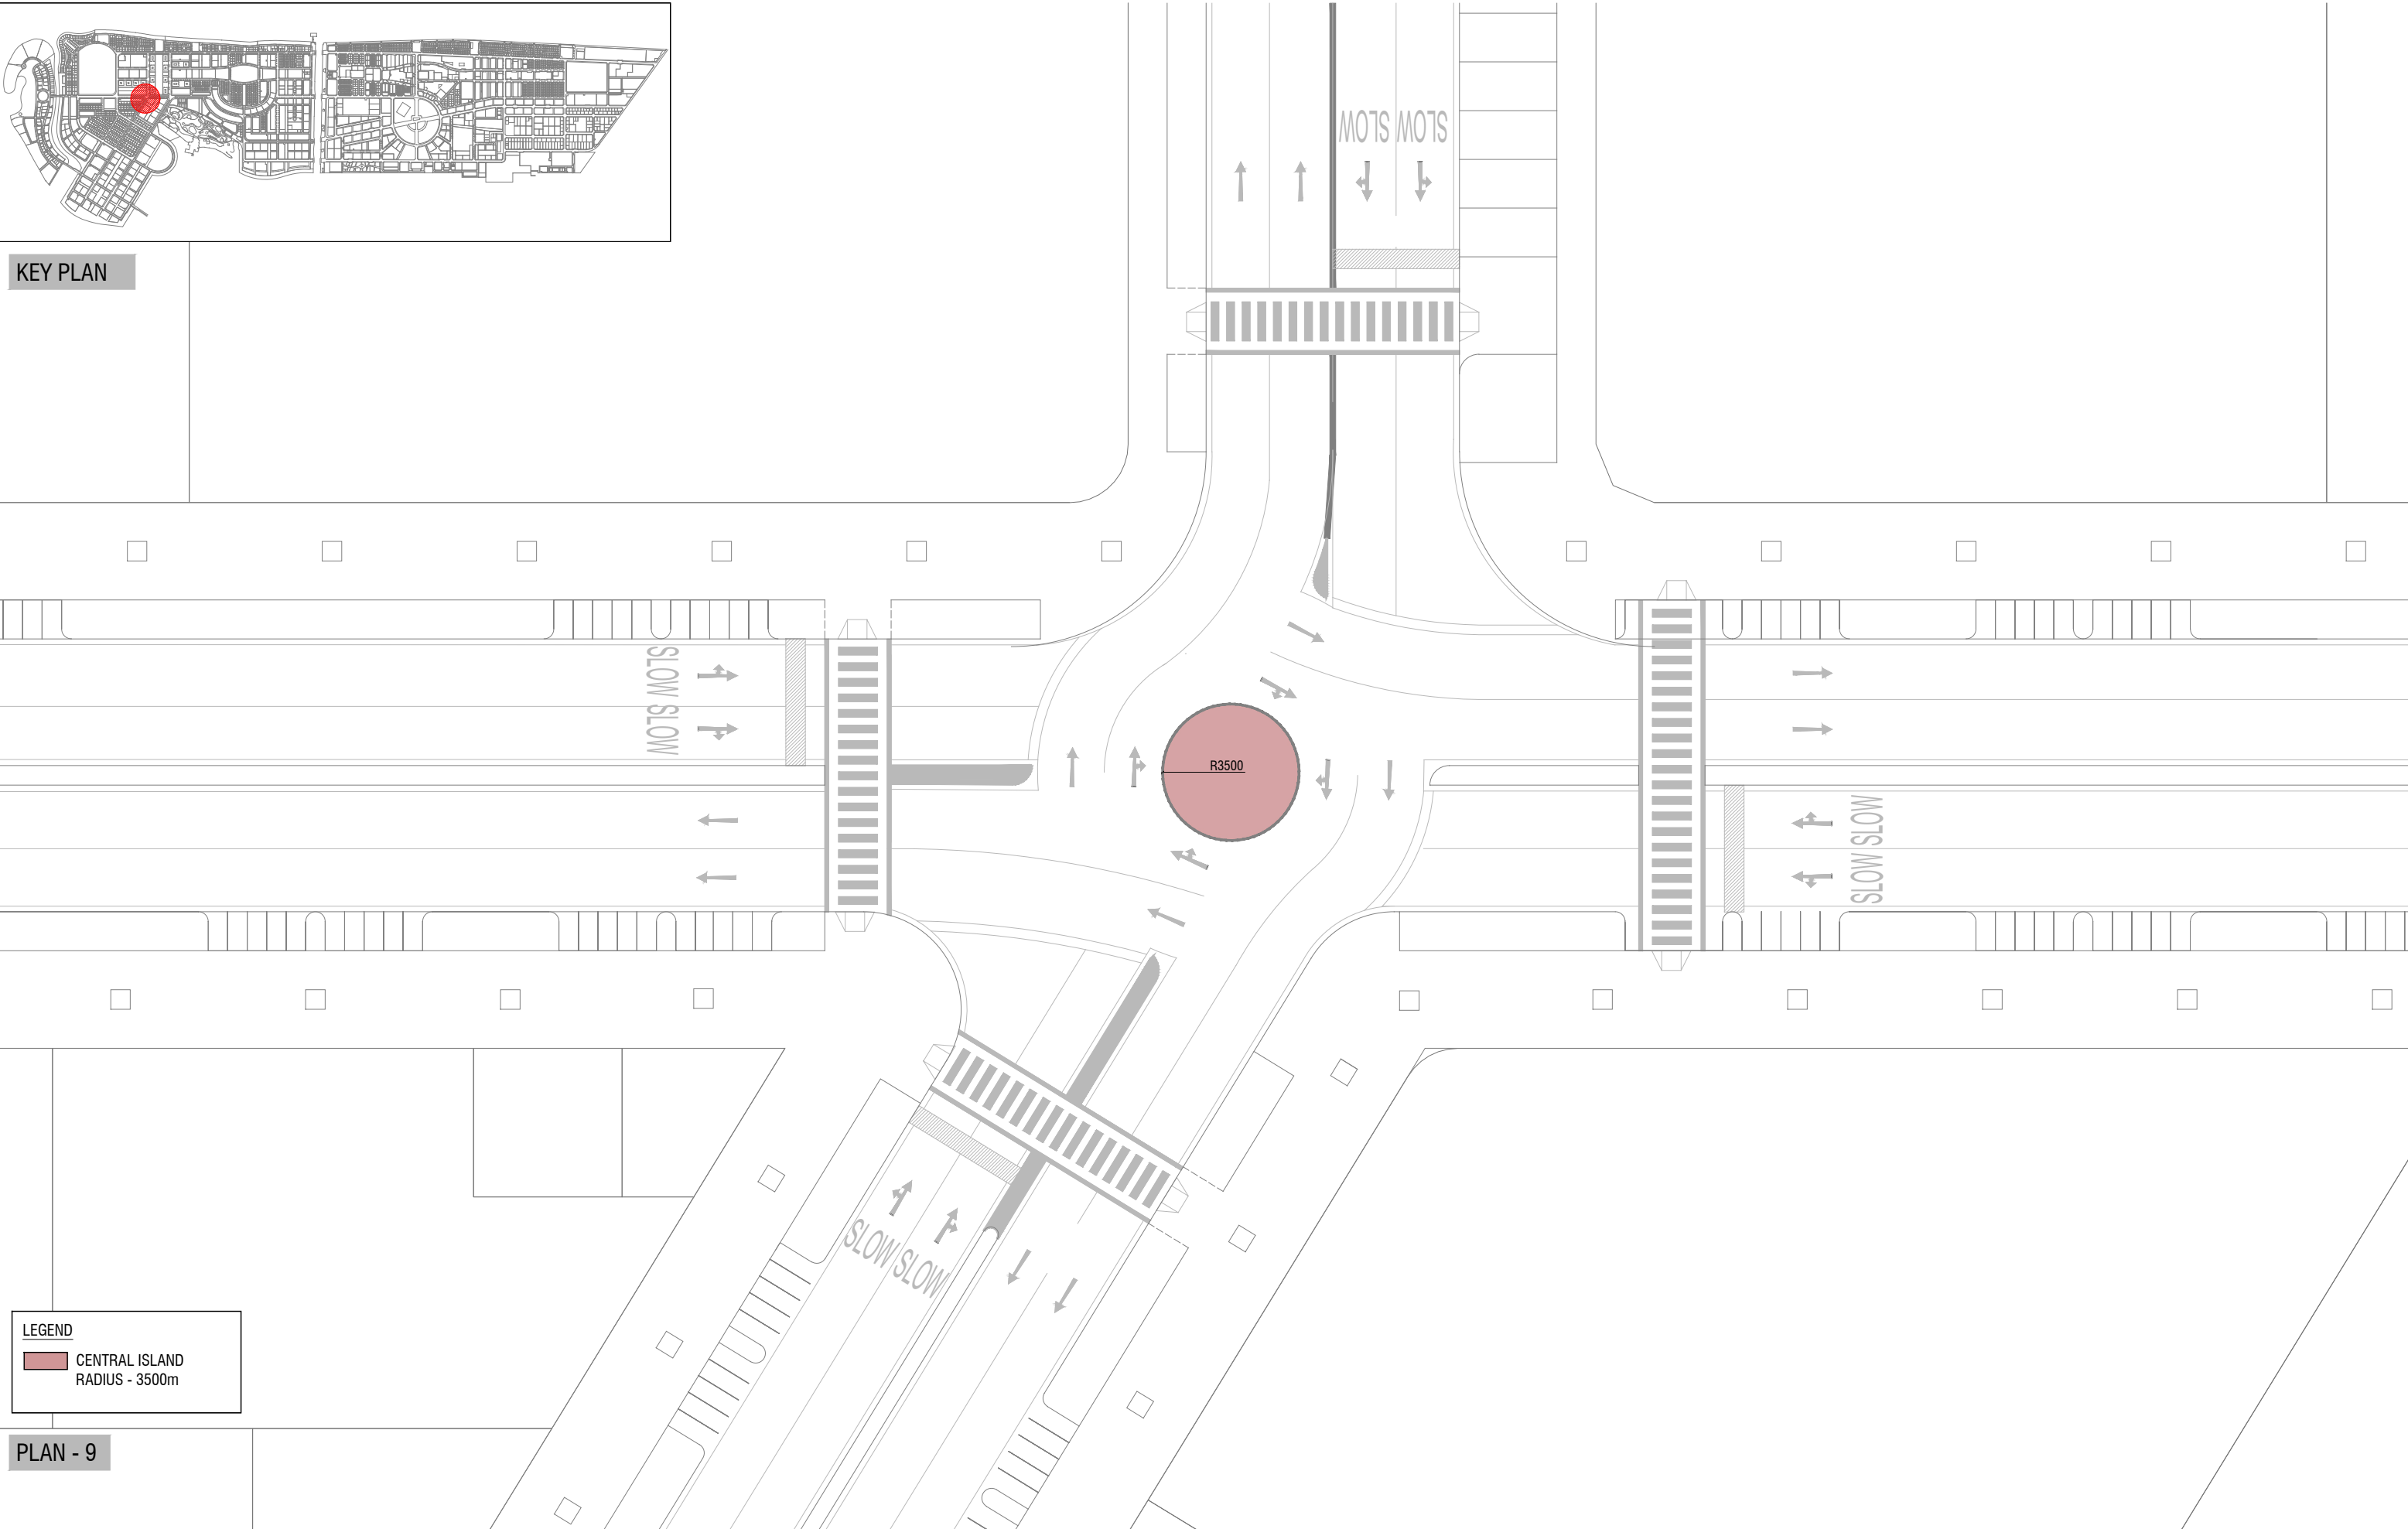

LEGEND

CENTRAL ISLAND
RADIUS - 3500m


PLAN - 9

| | | |
|---|----------------|--------------|
| ROUNDBABOUTS FOR MONUMENT DESIGN | | |
| Drawing Name : Plan | Drawing Stage: | Scale: N.T.S |


| | |
|-------------------------------|-------------|
| PLANNERS | |
| Drawn by: Dheena | Revised by: |
| Drawn date: 23 September 2024 | |
| Checked by: Sofwan | |

| | | |
|------------------|-----------|-------------|
| SURVEYORS | | |
| Surveyed by: | Drawn by: | Revised by: |
| Surveyed date: | | |
| Checked by: | | |

**HOUSING
DEVELOPMENT
CORPORATION**

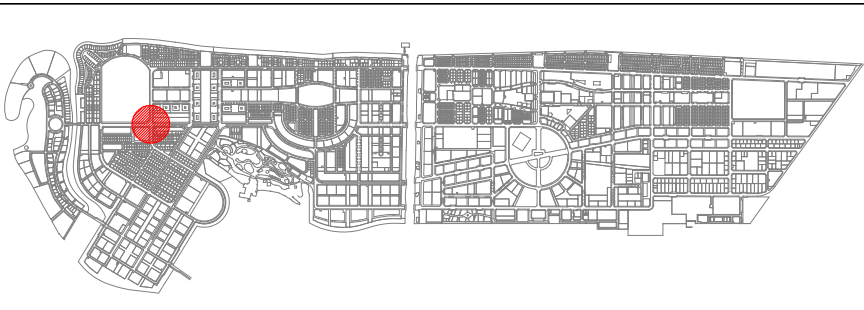

KEY PLAN

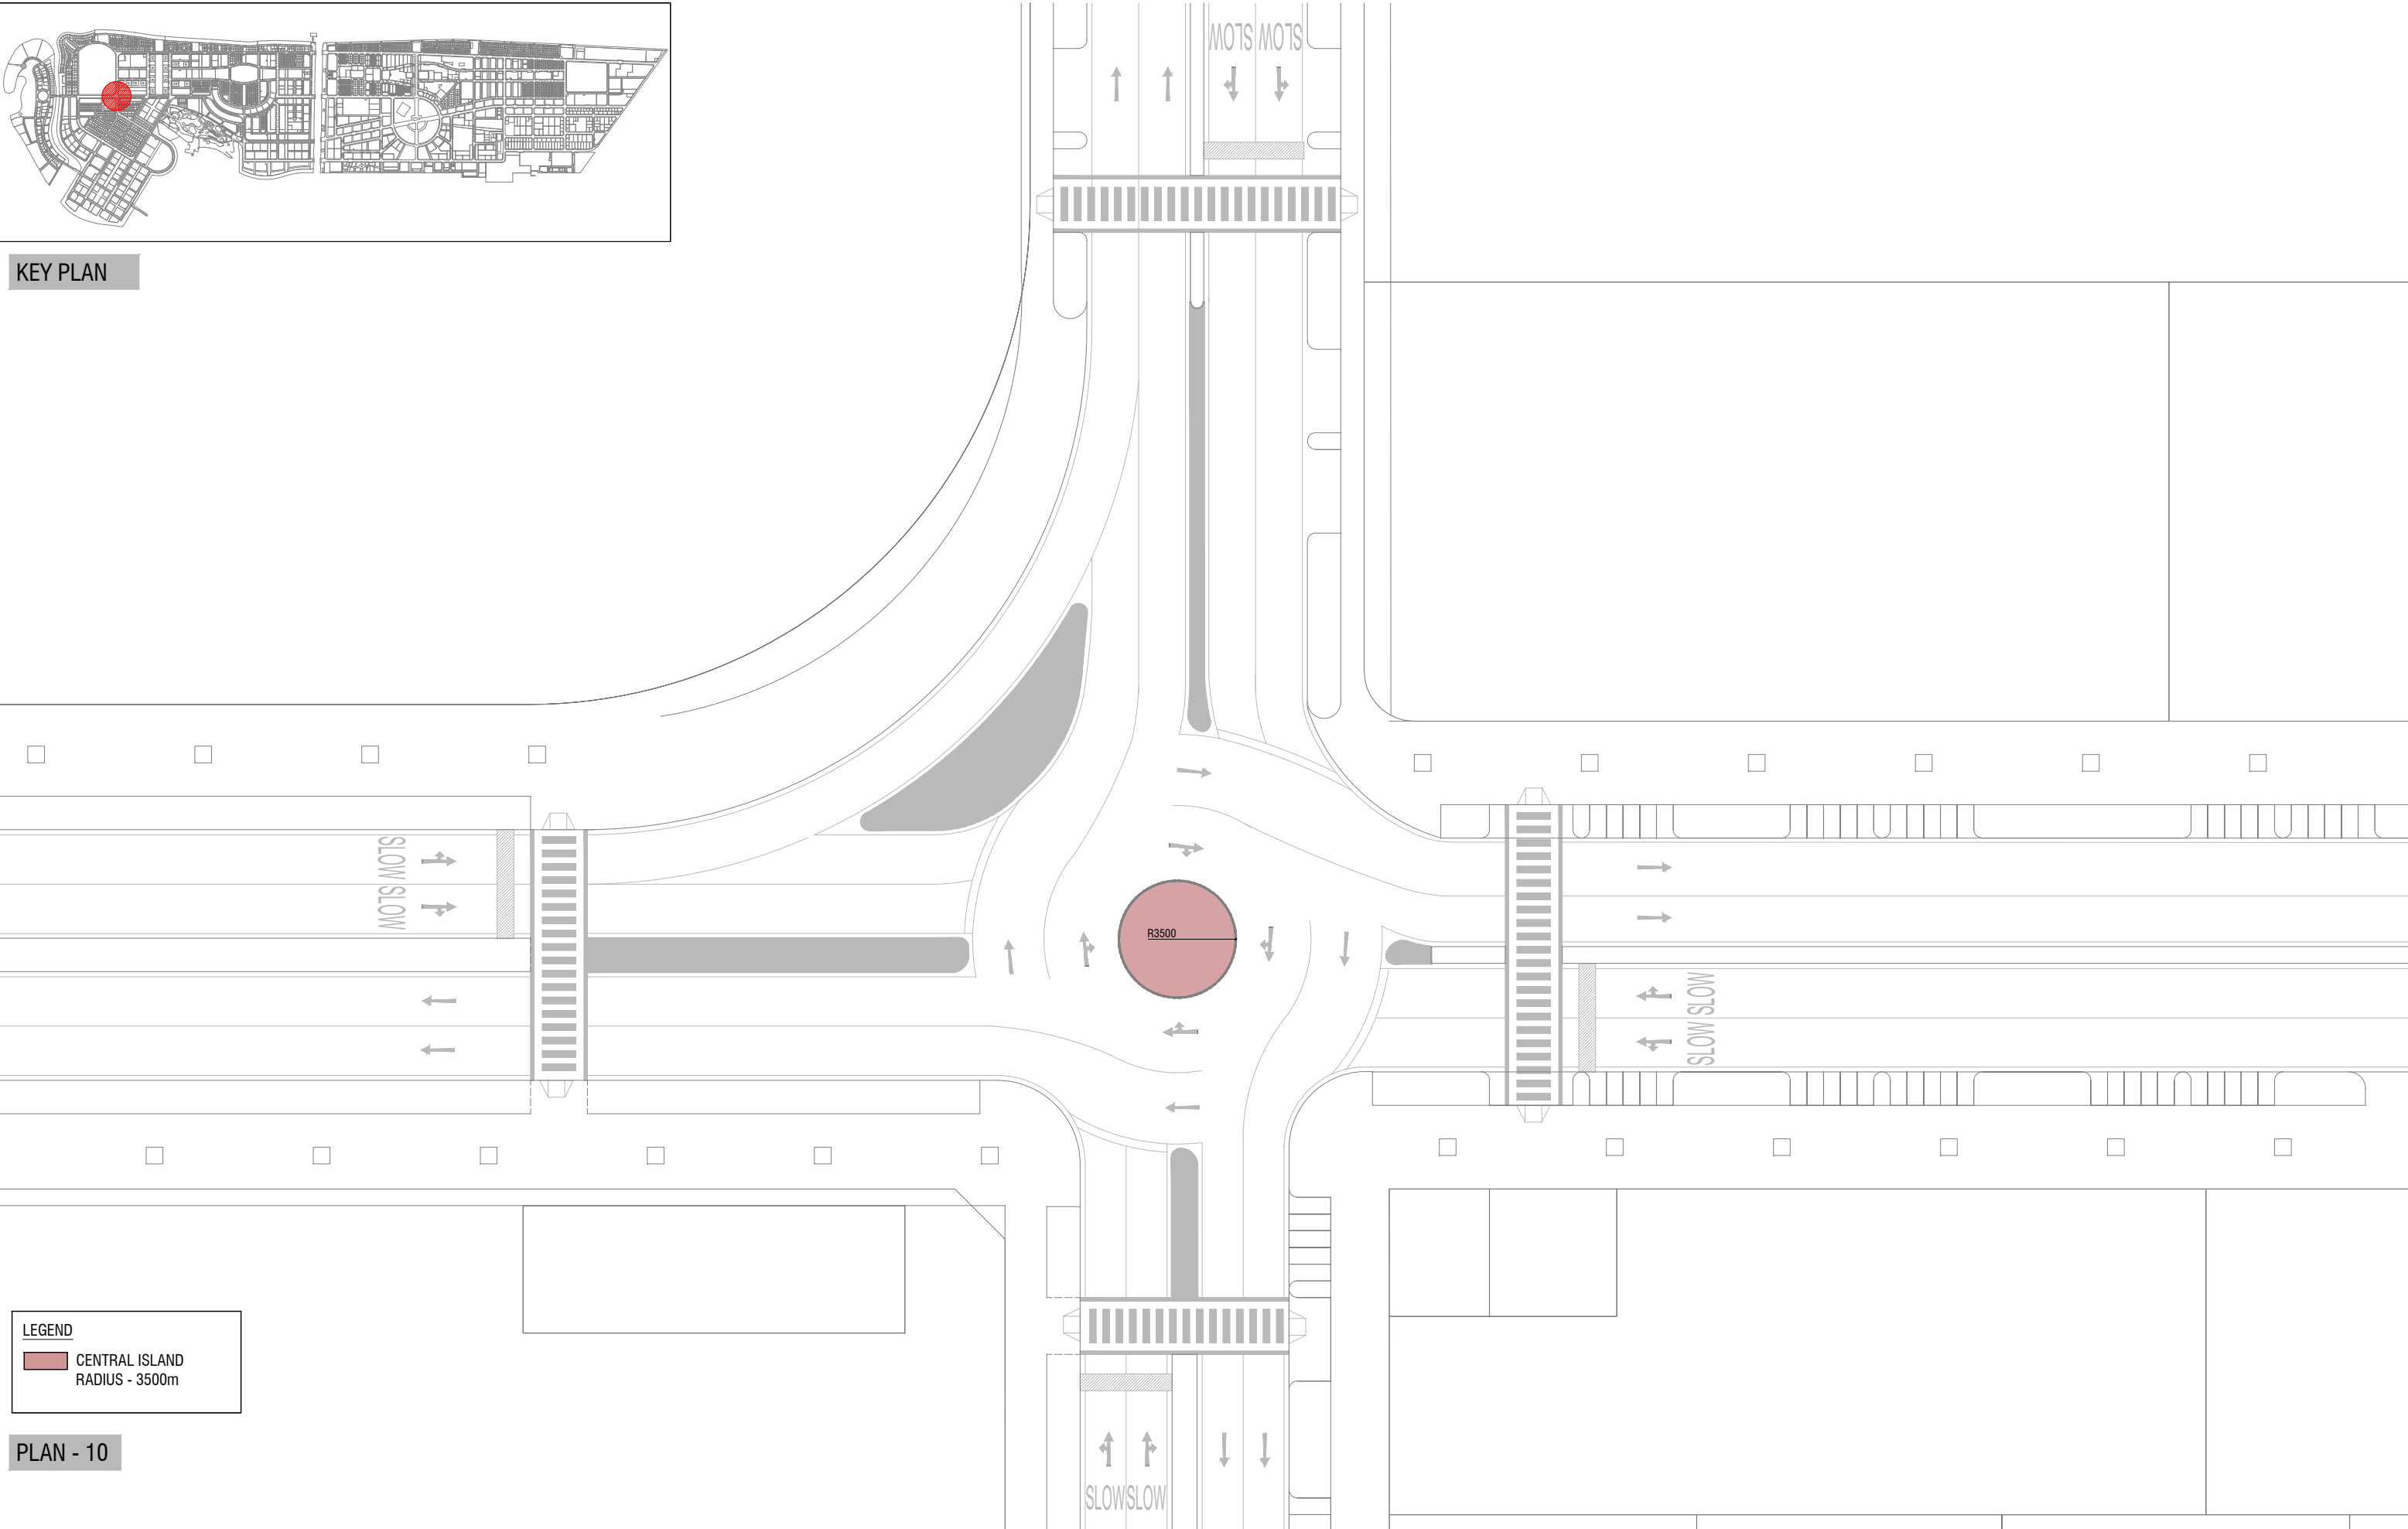

LEGEND

CENTRAL ISLAND
RADIUS - 3500m


PLAN - 10

| | | |
|---|----------------|--------------|
| ROUNDBABOUTS FOR MONUMENT DESIGN | | |
| Drawing Name : Plan | Drawing Stage: | Scale: N.T.S |


| | |
|-------------------------------|-------------|
| PLANNERS | |
| Drawn by: Dheena | Revised by: |
| Drawn date: 23 September 2024 | |
| Checked by: Sofwan | |


| | | |
|------------------|-----------|-------------|
| SURVEYORS | | |
| Surveyed by: | Drawn by: | Revised by: |
| Surveyed date: | | |
| Checked by: | | |

**HOUSING
DEVELOPMENT
CORPORATION**

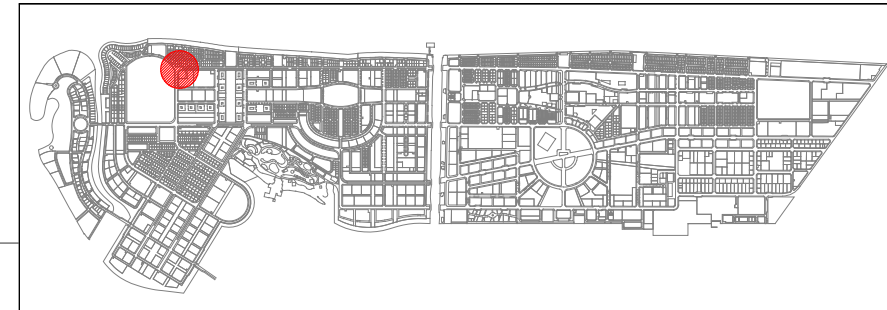

KEY
PLAN

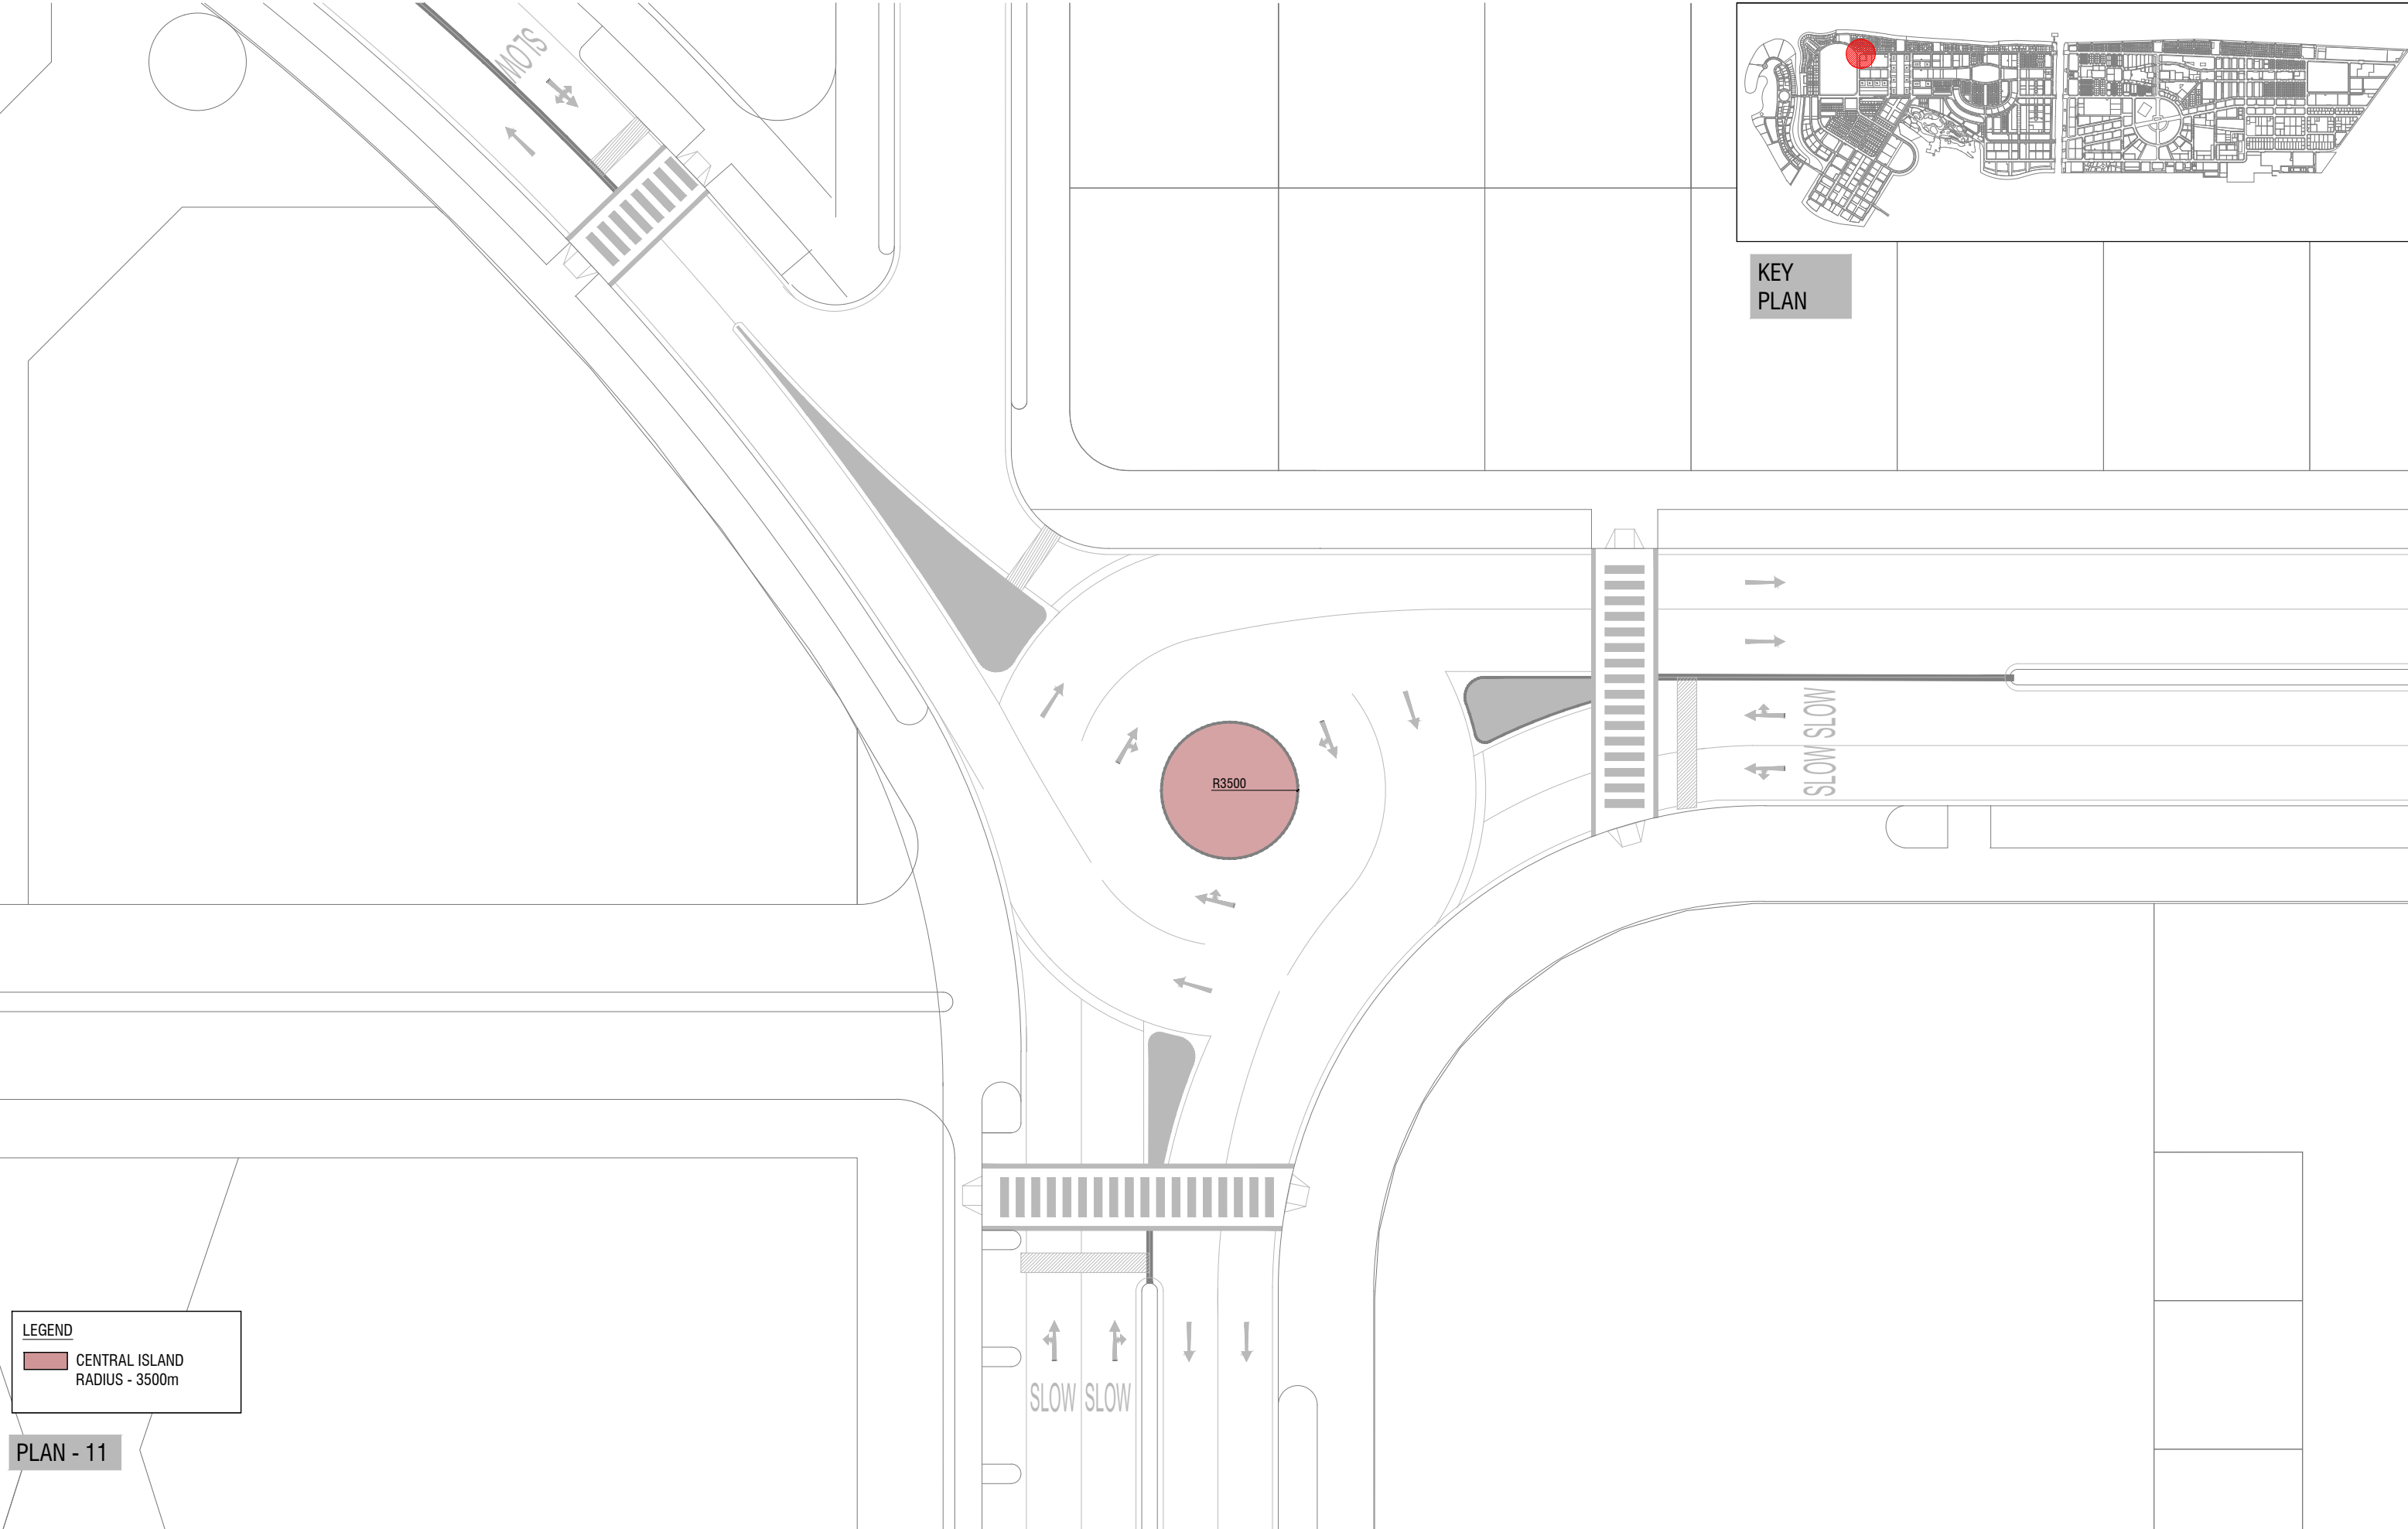

LEGEND
 CENTRAL ISLAND
 RADIUS - 3500m

PLAN - 11

| | | |
|---|----------------|--------------|
| ROUNDBABOUTS FOR MONUMENT DESIGN | | |
| Drawing Name : Plan | Drawing Stage: | Scale: N.T.S |

| | |
|-------------------------------|-------------|
| PLANNERS | |
| Drawn by: Dheena | Revised by: |
| Drawn date: 23 September 2024 | |
| Checked by: Sofwan | |

| | | |
|------------------|-----------|-------------|
| SURVEYORS | | |
| Surveyed by: | Drawn by: | Revised by: |
| Surveyed date: | | |
| Checked by: | | |

